

Station (DA) Architect:
 PO Box 1388, French Forest, SA 5155
 www.stantondahl.com.au


All dimensions to be used in construction are to be taken from the approved architectural drawings. Any dimensions shown on these drawings are for information only and do not constitute a contract. The client is responsible for ensuring that the dimensions shown on these drawings are correct and for any discrepancies between the dimensions shown on these drawings and the actual dimensions of the building.

Rev	By	Date
01	DA	20/11/17
02	DA	20/11/17
03	DA	20/11/17
04	DA	20/11/17
05	DA	20/11/17
06	DA	20/11/17
07	DA	20/11/17
08	DA	20/11/17
09	DA	20/11/17

Architecture
 Project management
 Access consulting
 Interior design

stanton dahl
 architects

ACN 603 361 771 Pty Ltd
 Proposed Blurring House (18)
 130 French Forest Rd West,
 French Forest, NSW
 Drawn: DDD
 Date: 20/11/17
 Scale: 1:100 as issued (S.A.)
 Project No:
 2137/17
 Drawing No: DA08
 Revision: 09
 First Floor Plan

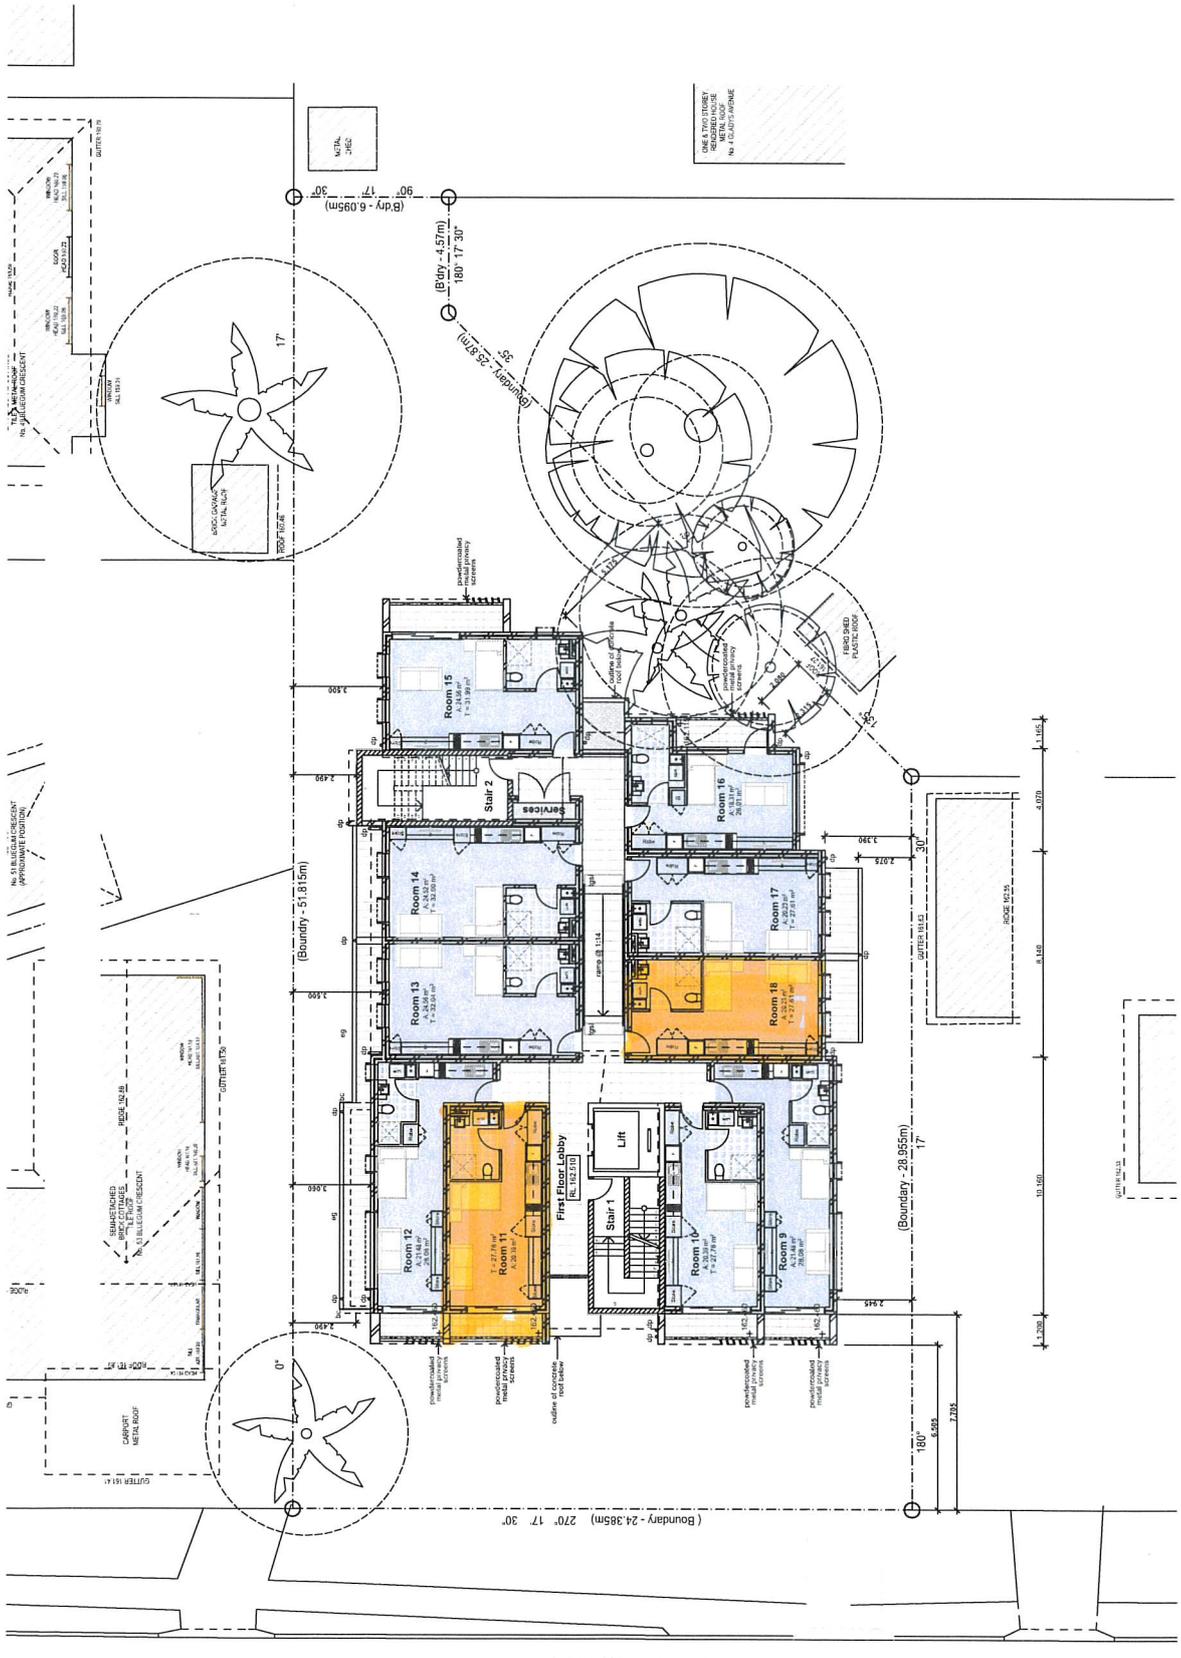

01 First Floor Plan
 T:100

Legend

Symbol	Description
(Symbol)	Room
(Symbol)	Stair
(Symbol)	Lift
(Symbol)	Service Area
(Symbol)	Corridor
(Symbol)	Boundary
(Symbol)	Window
(Symbol)	Door
(Symbol)	Arch
(Symbol)	Structural Column
(Symbol)	Structural Wall
(Symbol)	Structural Slab
(Symbol)	Structural Beam
(Symbol)	Structural Column (Foundation)
(Symbol)	Structural Wall (Foundation)
(Symbol)	Structural Slab (Foundation)
(Symbol)	Structural Beam (Foundation)