

Row	Type	Size
01	GA basic	10,1917
02	Re-nat. GA type	26,1217
03	Re-nat. GA type	12,9116
04	Re-nat. GA type	23,0216
05	S4 Conduction	13,6415
06	Full S4 Annotations	24,0415
07	Full S4 Annotations	06,0518
08	Options	15,0218
09	Power Data Annotations	14,0418

Architecture
Project management
Access consulting
Interior design



ACN 603 361 771 Pty Ltd

Proposed Boarding House (18)

1330 Frenchs Forest Rd West,
Frenchs Forest, NSW

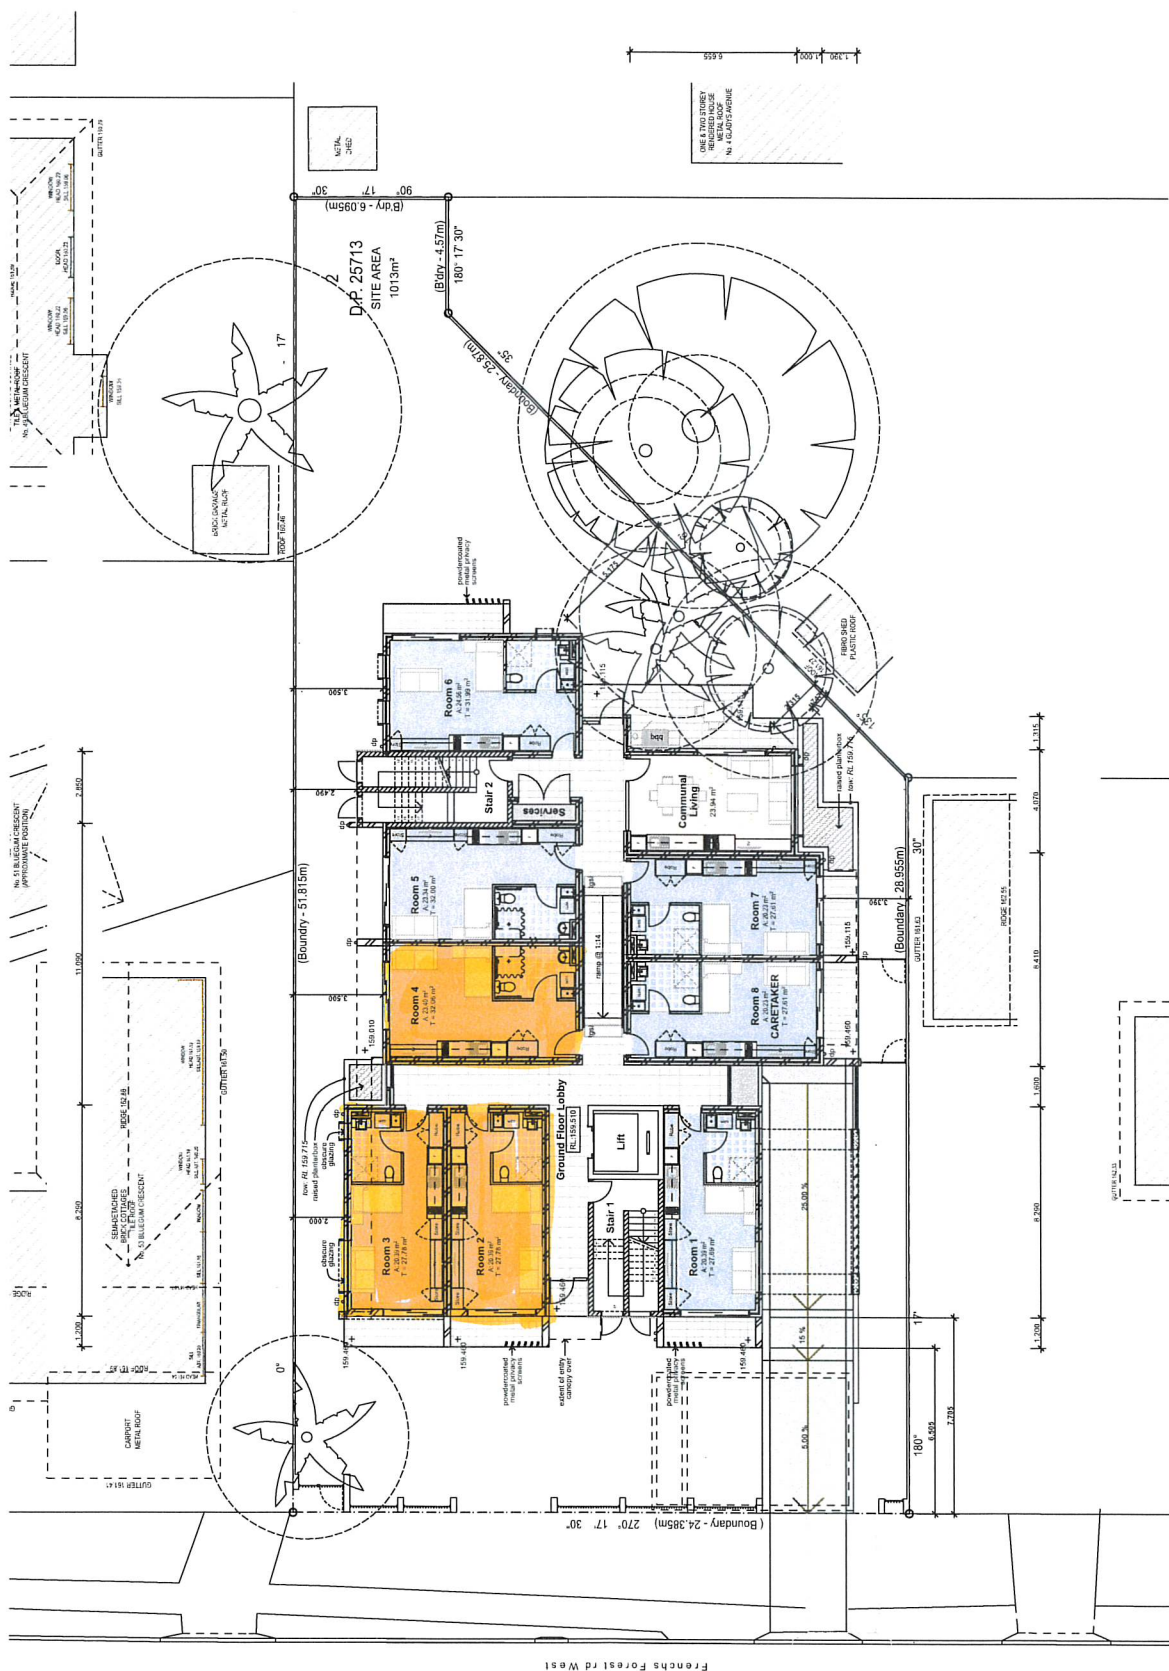
Drawn, DD
Checked, JOK
Date, 10/16/18

© 2000, 1999, 1998, 

Project No. 2137.17

Drawing No. DA07 Revision: 09

Ground Floor Plan

[illegible]