




Floor Area:
Total area: 110m²
94m² on the ground floor
16 m² on the first floor
(for headroom over 1.5m)

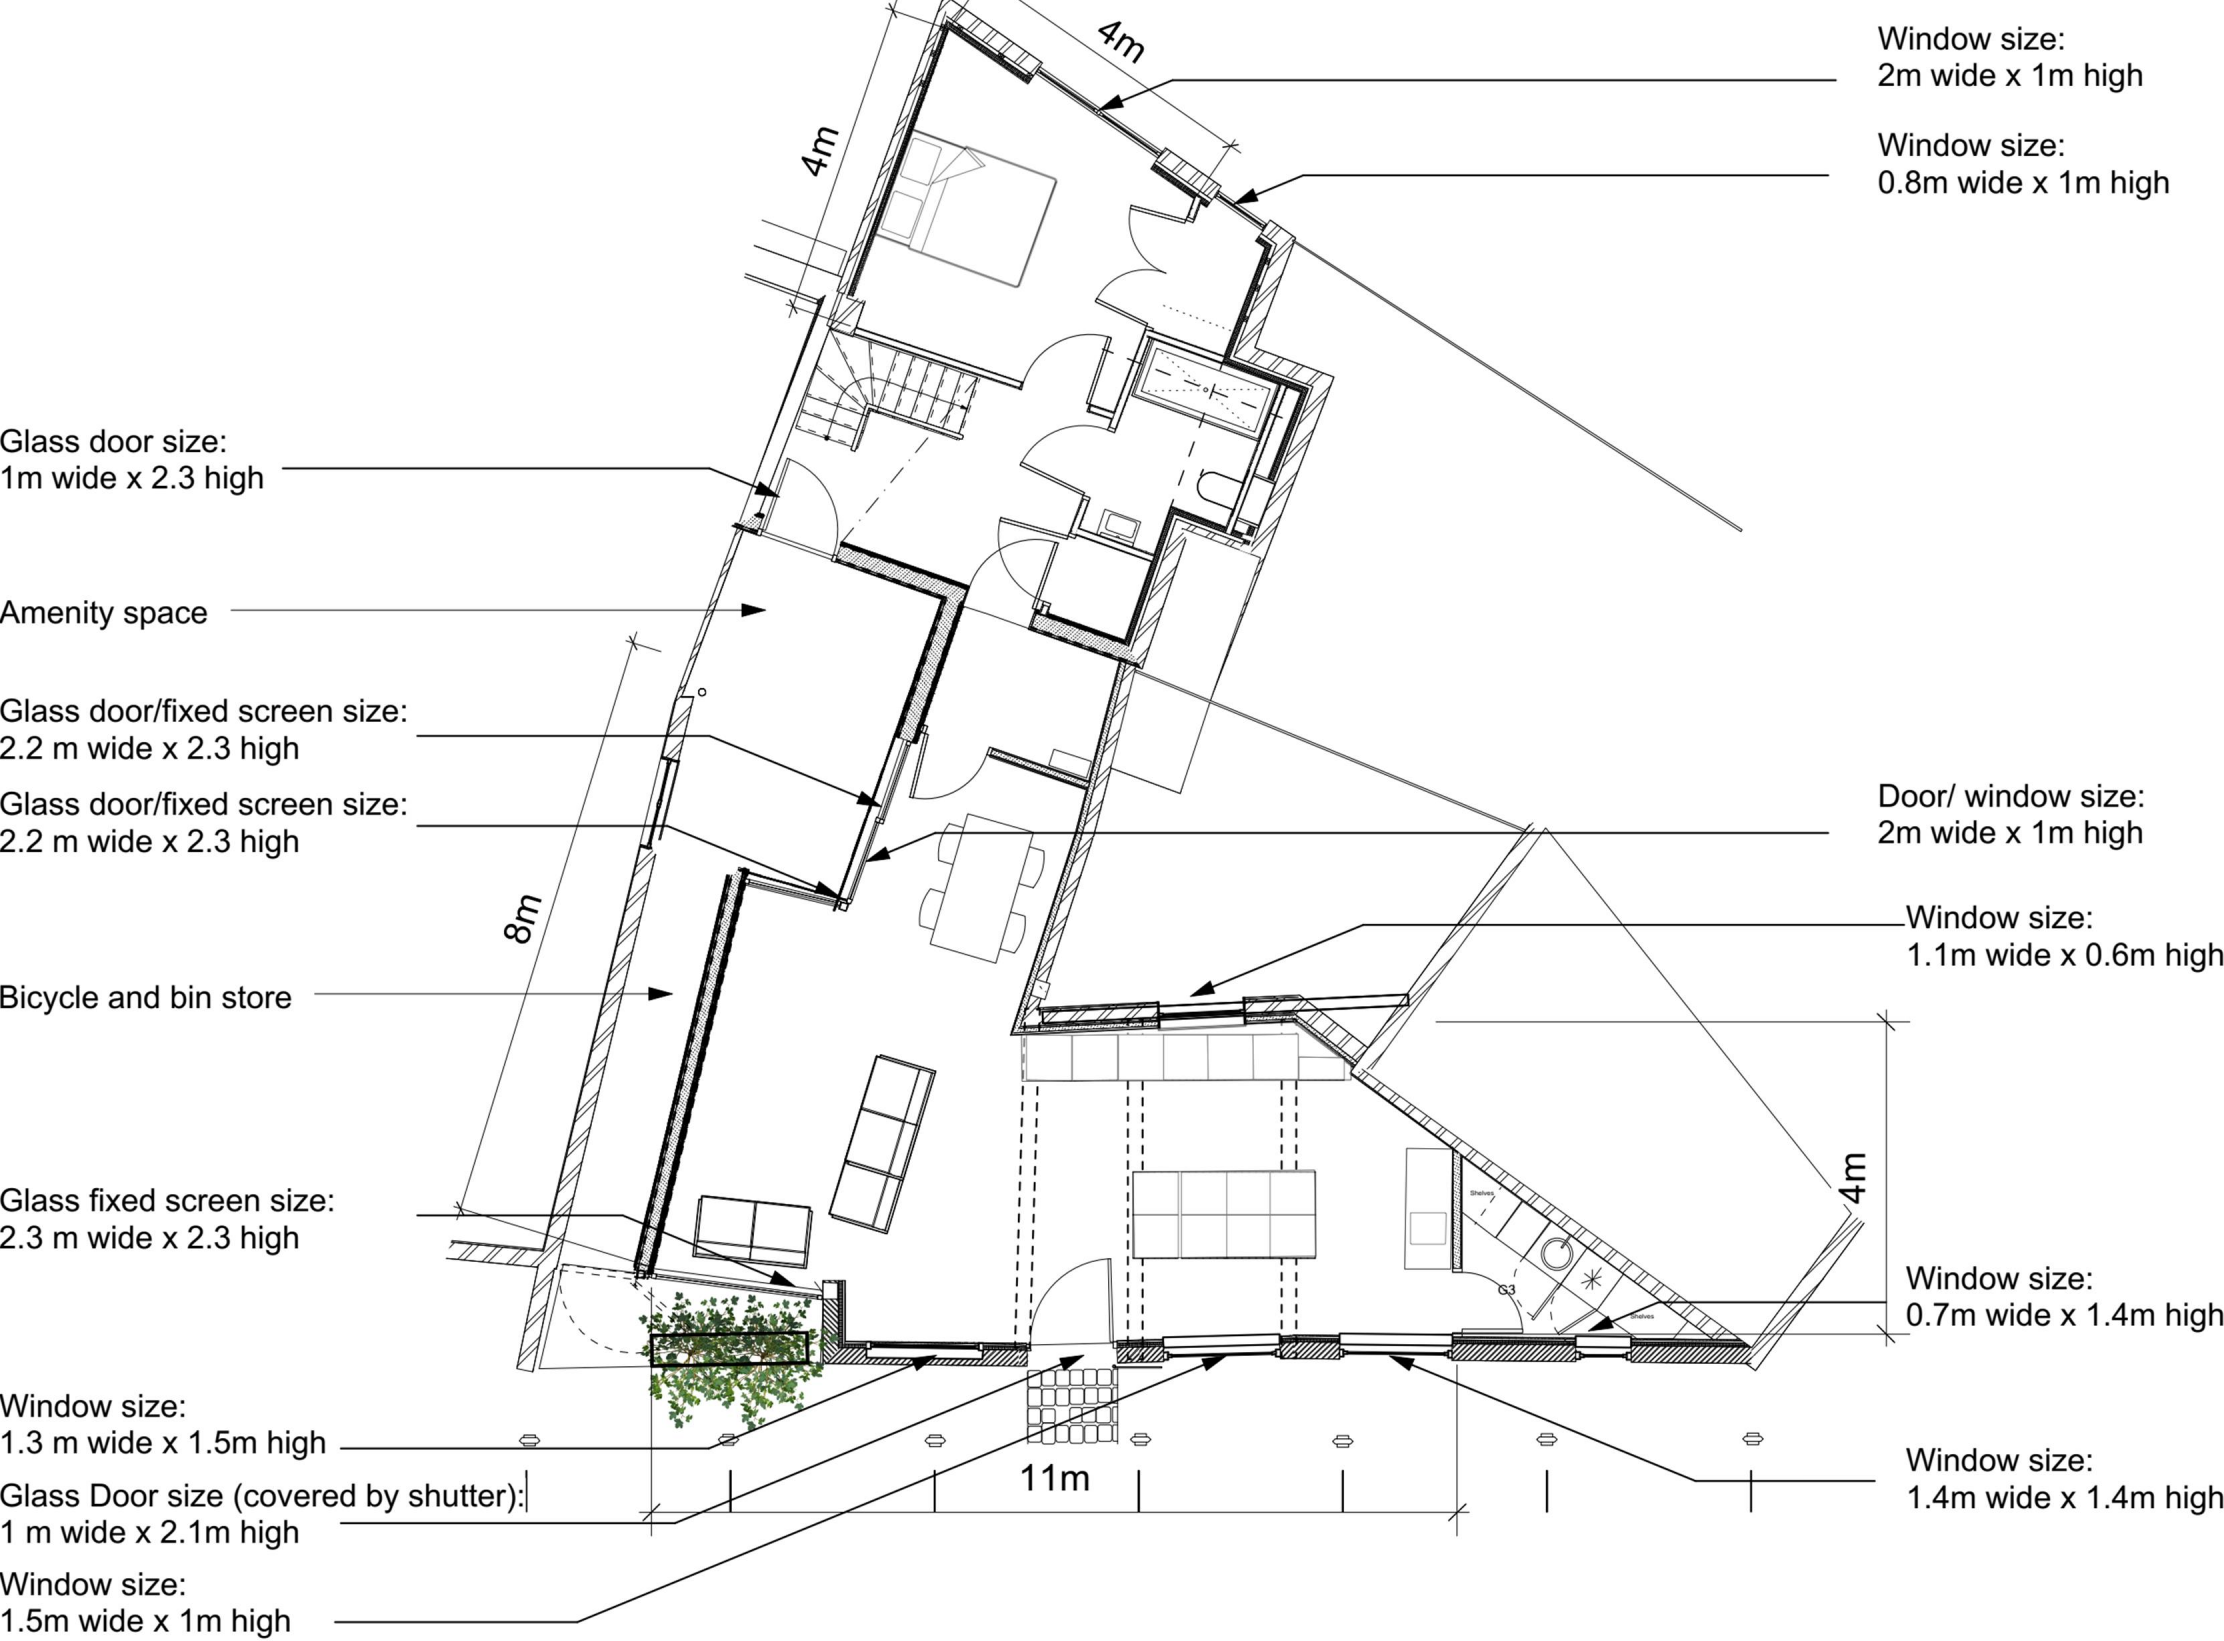


PROPOSED GROUND FLOOR PLAN
1:100 @ A1 size

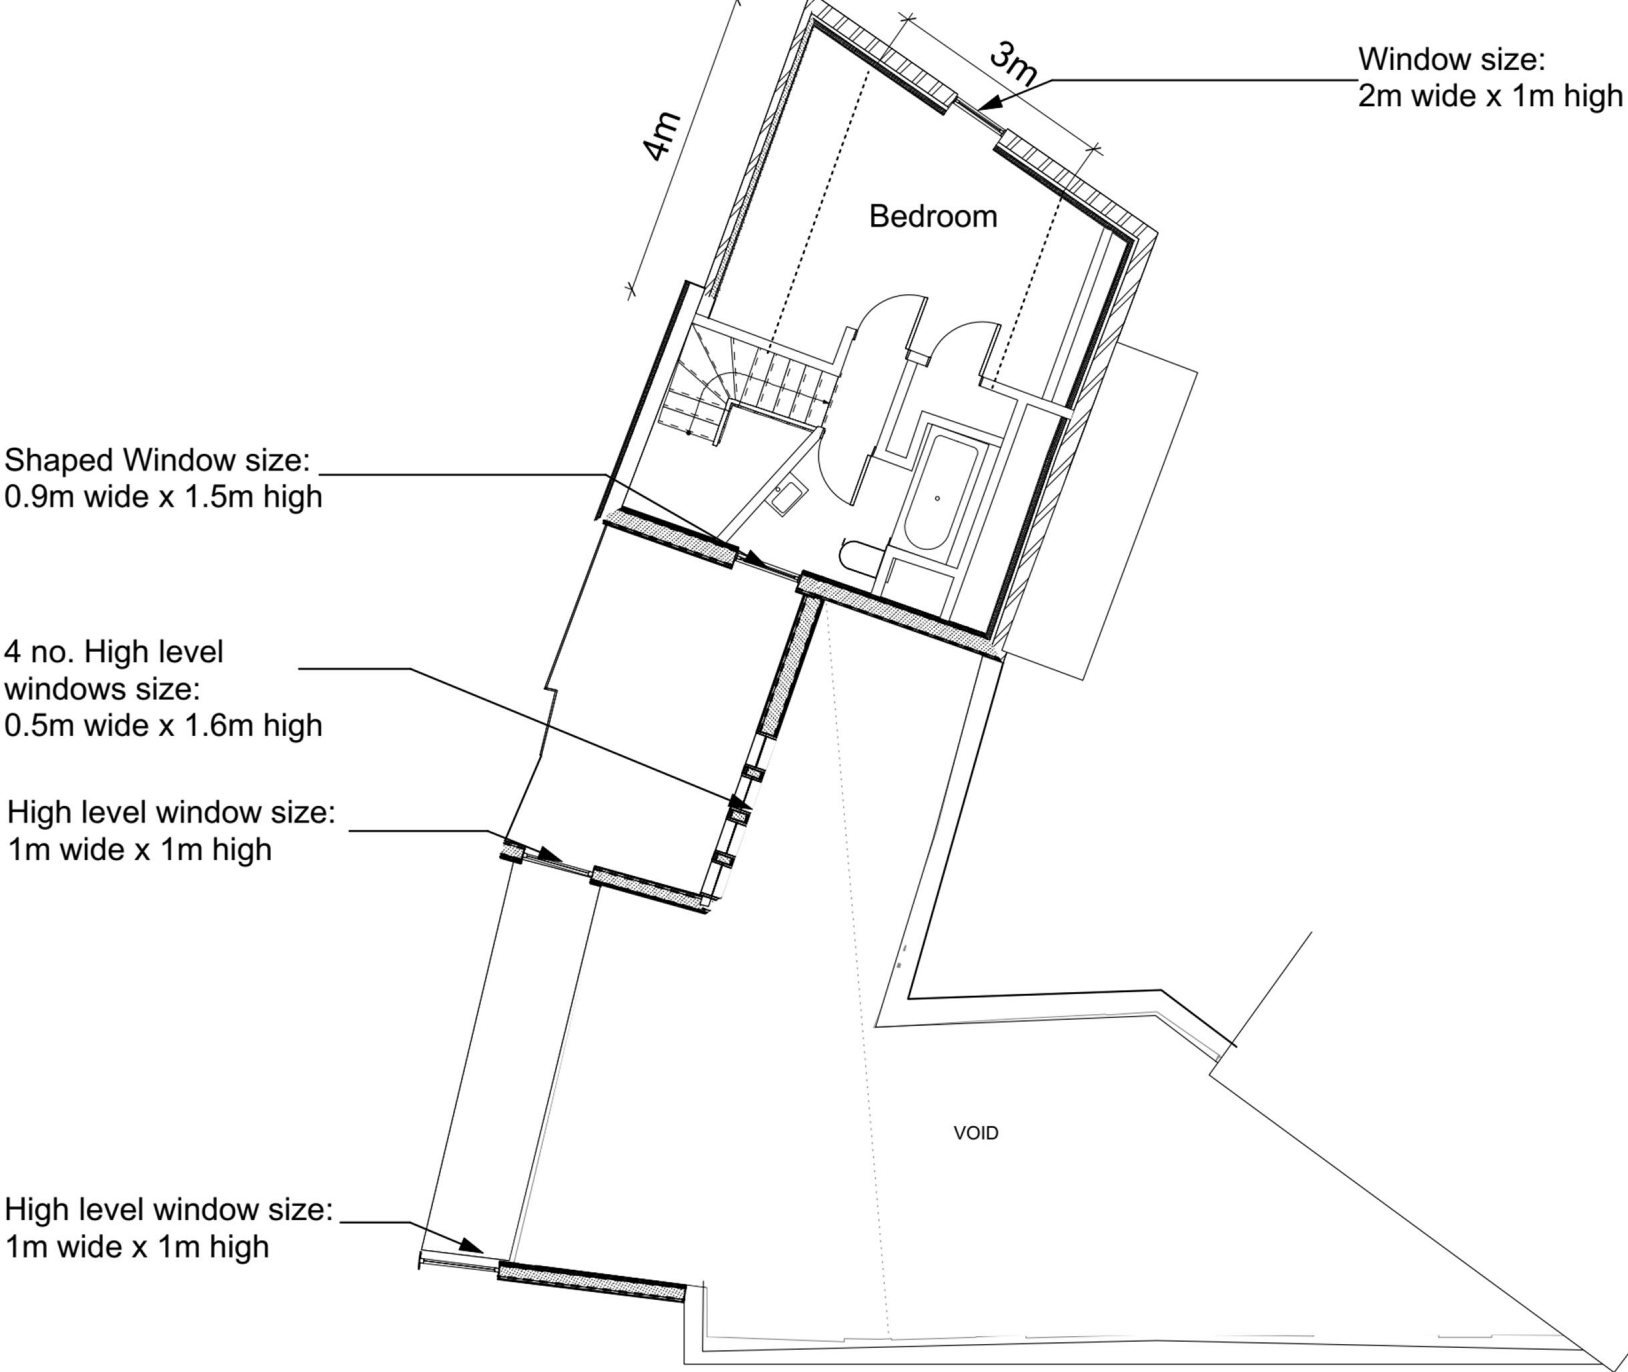


PROPOSED FIRST FLOOR PLAN
1:100 @ A1 size

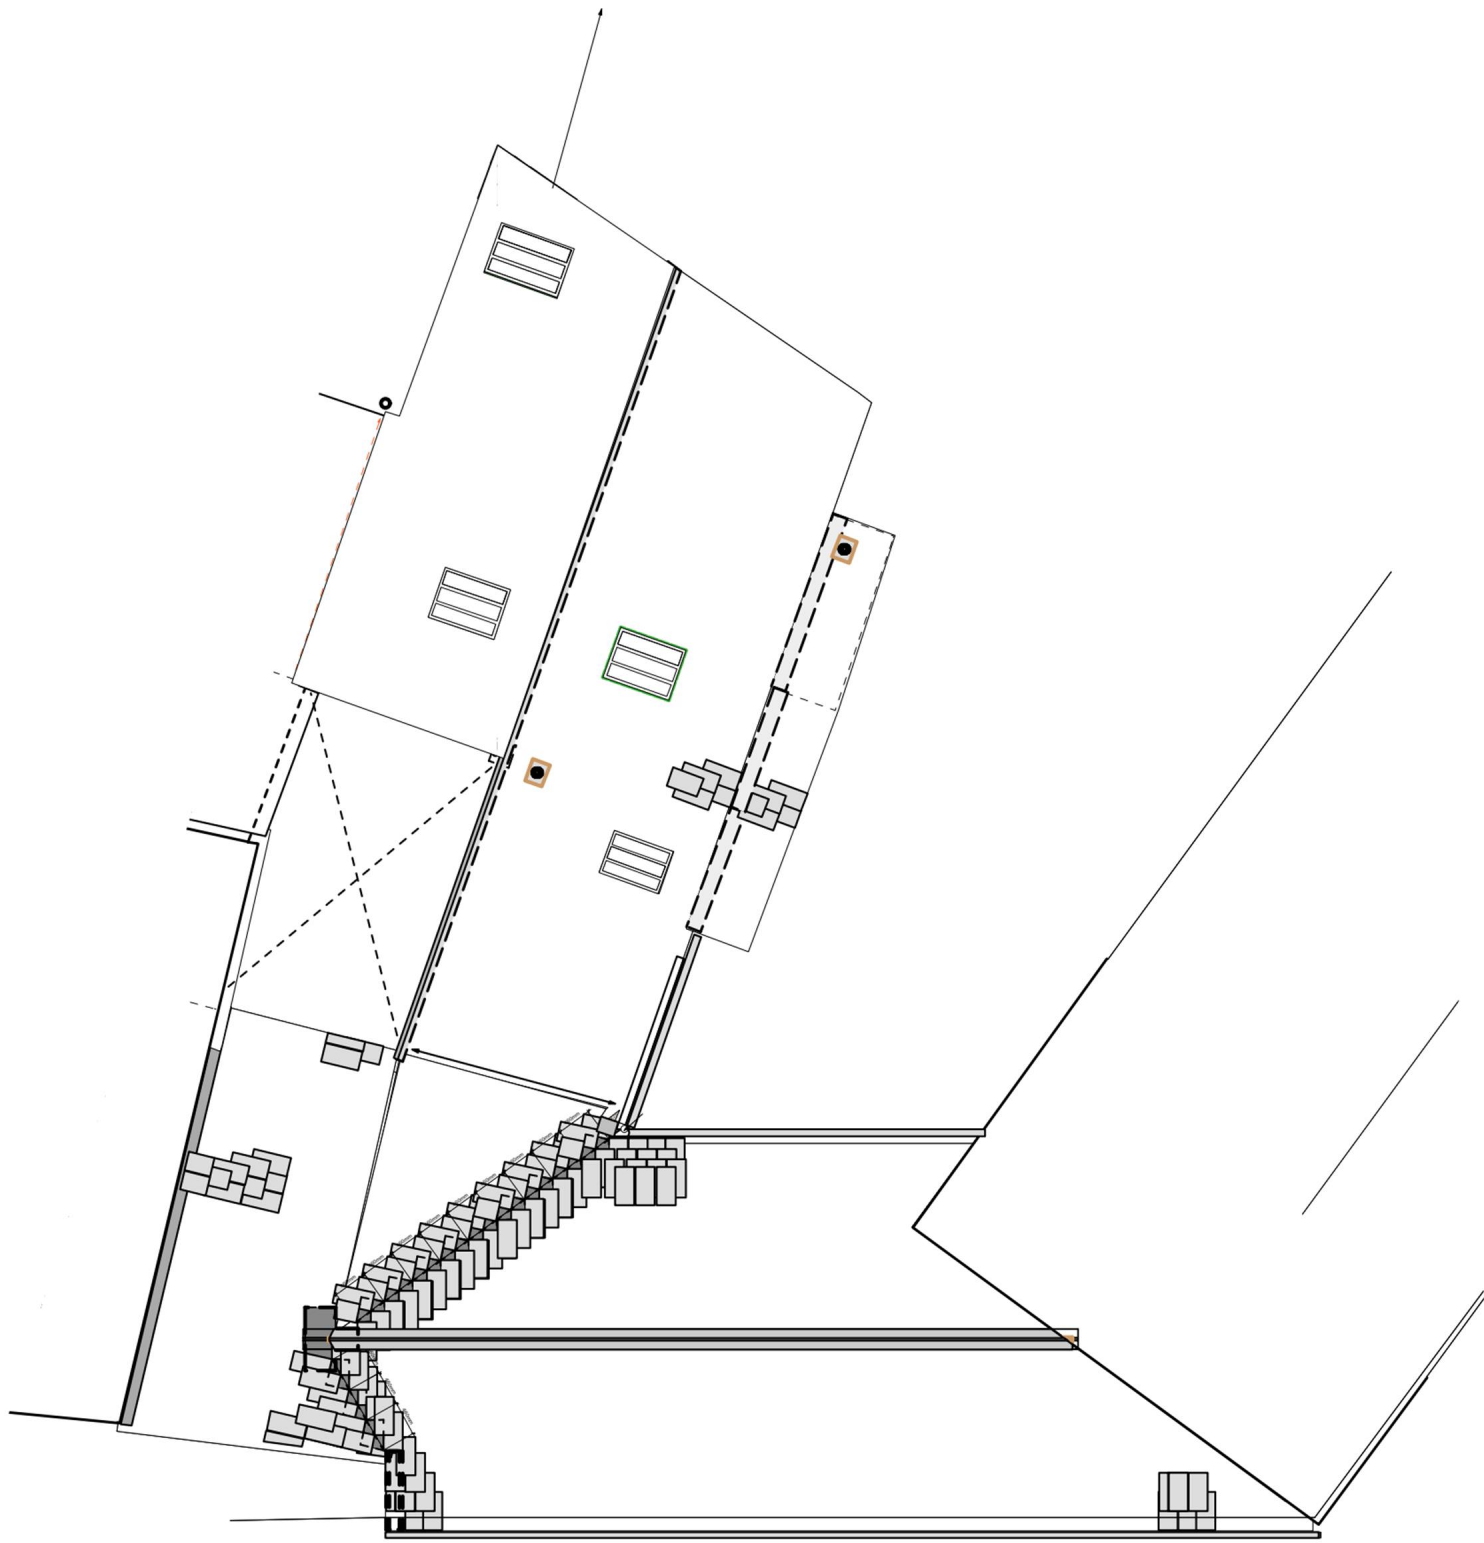


PROPOSED ROOF PLAN (unchanged)
1:100 @ A1 size

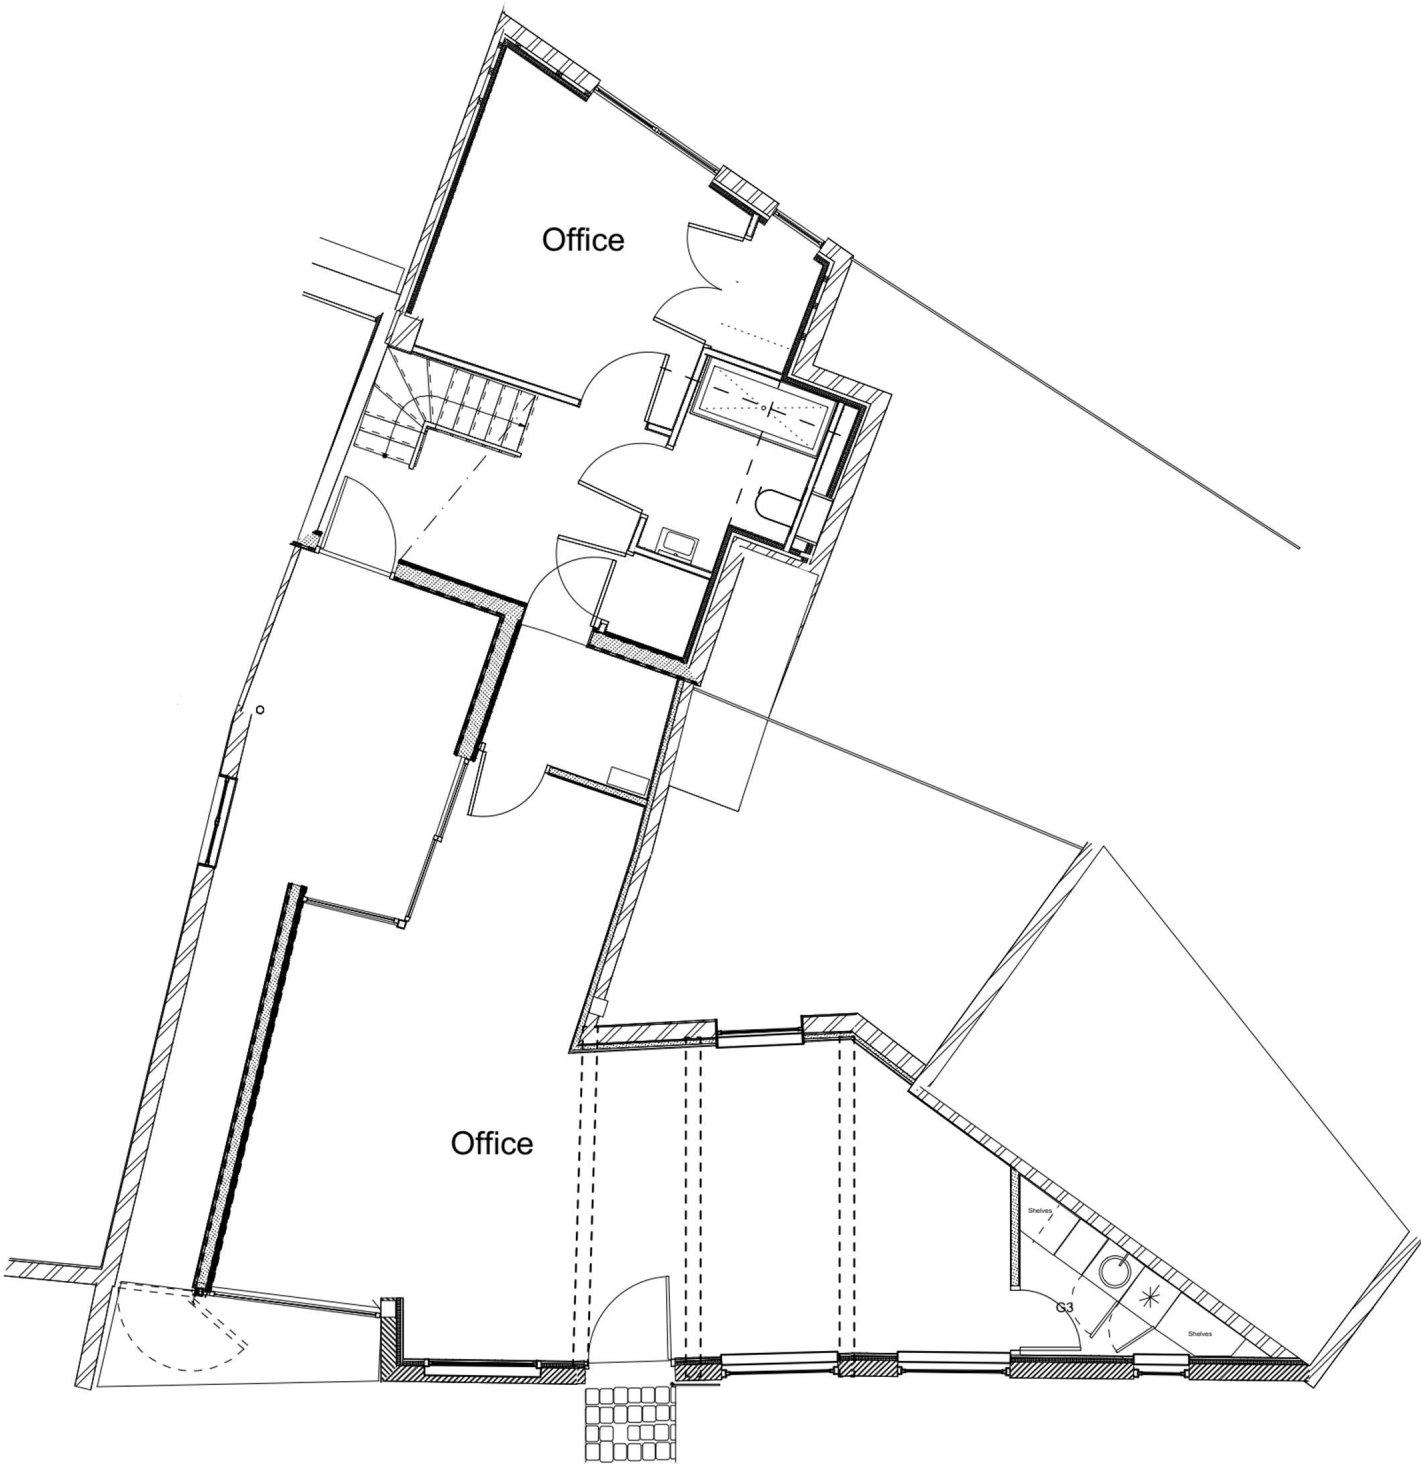

EXISTING GROUND FLOOR PLAN
1:100 @ A1 size

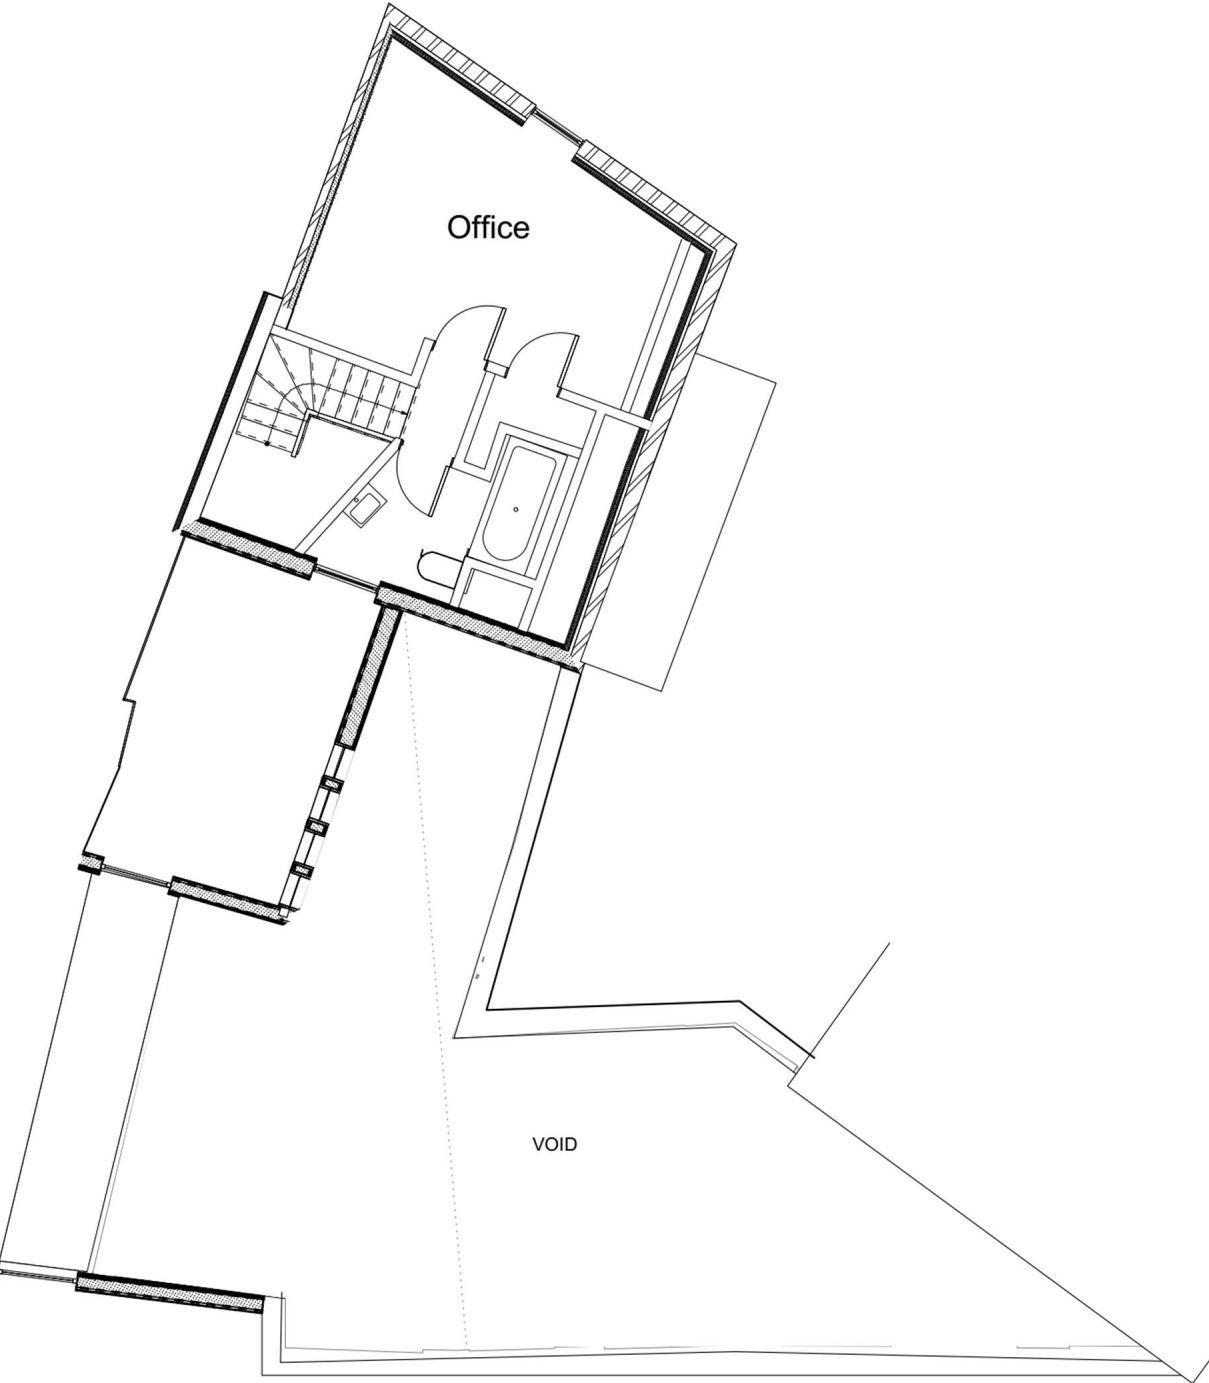


EXISTING FIRST FLOOR PLAN
1:100 @ A1 size

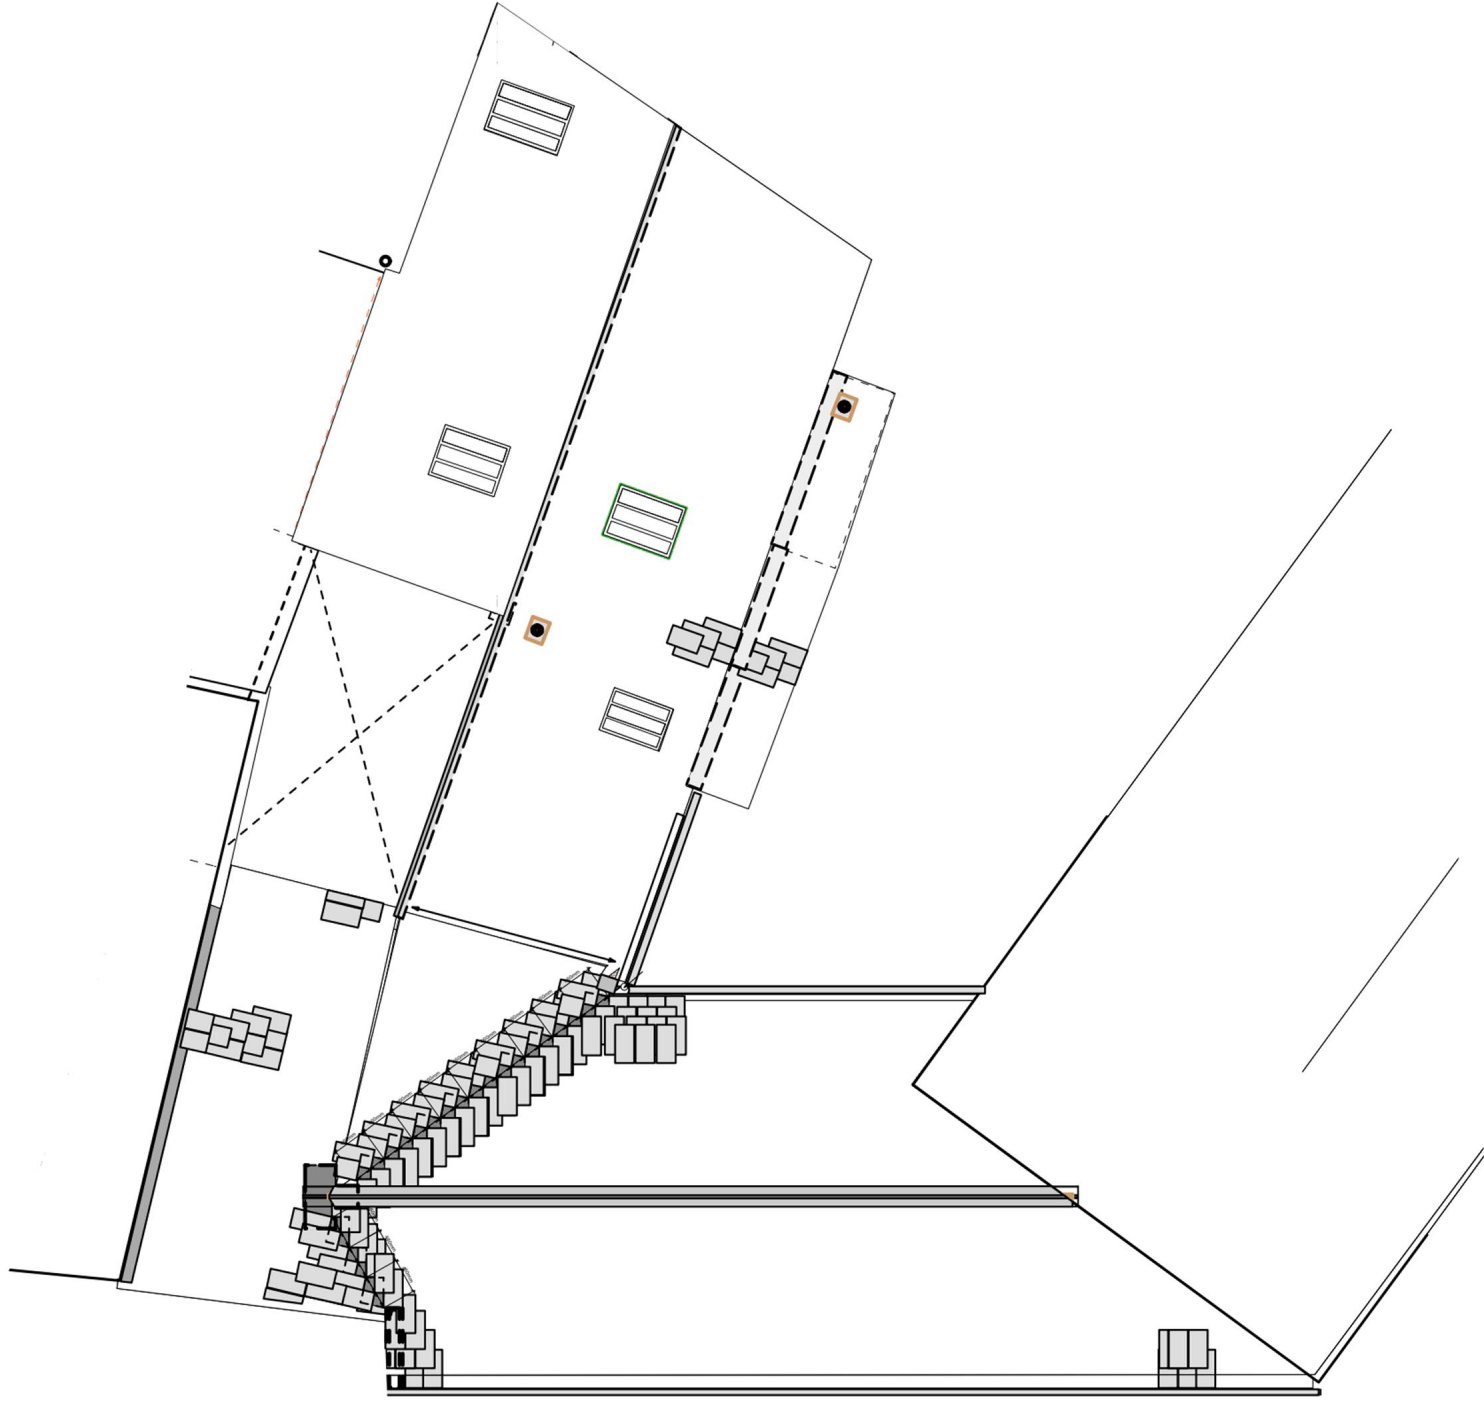

EXISTING ROOF PLAN
1:100 @ A1 size

50-001

Existing and Proposed plans

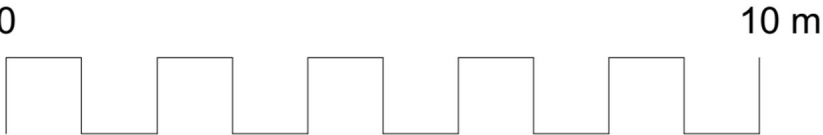

DESCRIPTION	DATE	REV	DRN	CHKD	Job Title	
		REV A	DRN	CHKD	The Forge, 5 Upper Church Lane, Farnham	
		REV B	DRN	CHKD	Client	
		REV C	DRN	CHKD	Private	
		REV D	DRN	CHKD	Drawing Title	
		REV E	DRN	CHKD	Existing and Proposed plans	
		REV F	DRN	CHKD	Scale	
		REV G	DRN	CHKD	1 :100 @ A1 SIZE	

abode architects LLP

Abode Architects Limited Liability Partnership,
The Forge, 5 Upper Church Lane, Farnham, Surrey GU9 7PW. T 01252 820 030 e-mail:
info@abode.org.uk
Do not scale, except for planning purposes. Report all changes and omissions to
architects. Dimensions to be checked before fabrication. Copyright of this drawing
belongs to Abode Architects LLP.
Drawing No. 50-001 Date NOV 2021 Revision P4