

Key

Existing Property

Proposed Orangery

Proposed Steel Beam


Demolition

Windpost / Plaster

- Key
- 1) High performance  
Tapostate Classic lightweight  
tiled roof (U-Value  
0.16W/msqK). With twin roof  
lights

2) High Performance UPVC  
Windows & Doors. Colour  
White. Glazed 28mm Clear  
Toughened Glass High  
Insulation, Argon Gas with  
Black Super-Spacer (U Value  
1.2 W/msqK).

3) Brick work & Pointing to  
close match existing. 300mm  
thick wall with 100mm high  
performance thermal insulation  
(U-Value 0.28W/msqK).

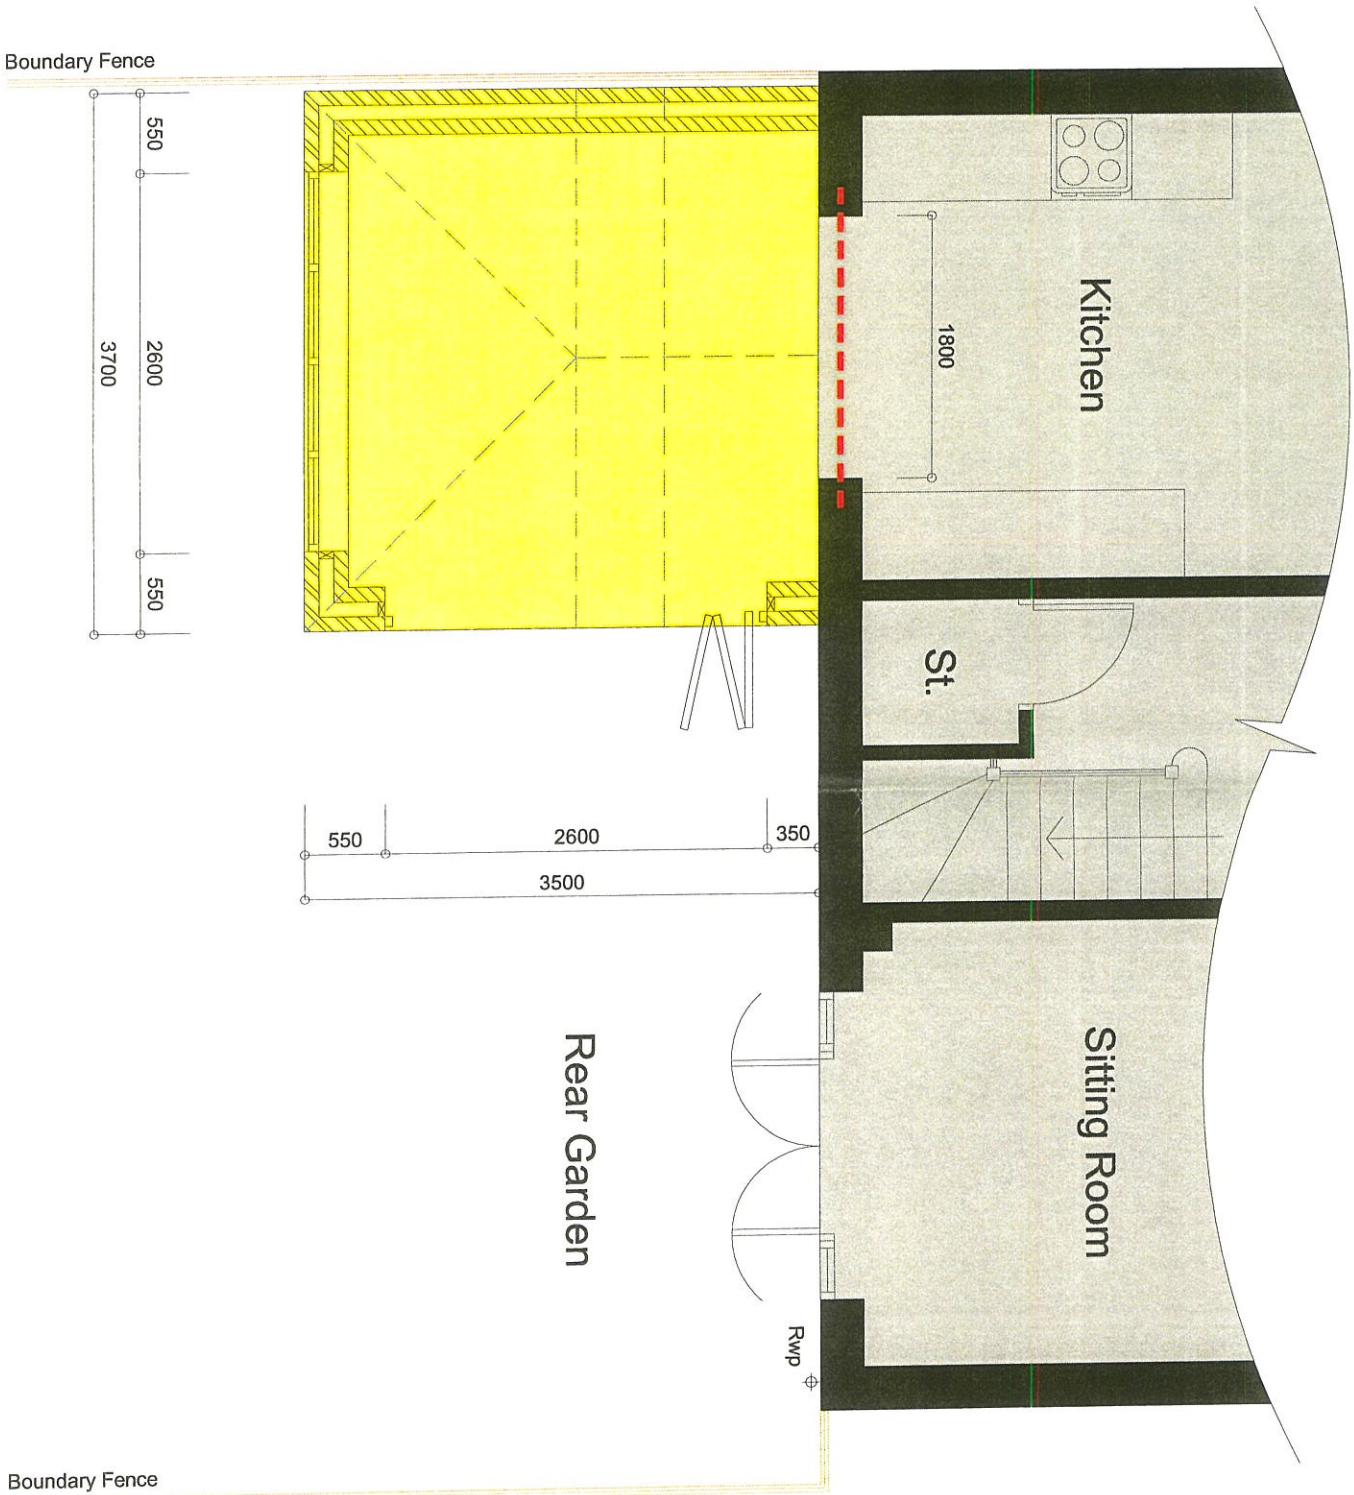

# Proposed Ground Floor Plan 1:50



PLEASE NOTE: ALL DIMENSIONS SHOWN ON THIS DRAWING ARE EXTERNAL DIMENSIONS (UNLESS SPECIFIED OTHERWISE).

PLEASE NOTE: THIS DESIGN IS FOR PRICING PURPOSES ONLY - ALL DETAILS AND DIMENSIONS ARE SUBJECT TO CHECKING AGAINST THE SURVEYOR'S FULL SITE SURVEY.

Client / Project Title

Mr P Grindley, 11 KEEPSAKE CLOSE,  
FARNHAM, SURREY, GU9 7GS

Drawing Title

ALTERATIONS & EXTENSION TO CREATE NEW  
ORANGERY TO REAR OF EXISTING PROPERTY

Drawing Number

04 - PROPOSED  
FLOOR PLAN

Revision

A

Scale


1:50

Date

13.04.22



- Key
- 1) High performance Tapcostate Classic lightweight tiled roof (U-Value 0.16W/msqk). With twin roof lights
  - 2) High Performance UPVC Windows & Doors. Colour White. Glazed 28mm Clear Toughened Glass High Insulation. Argon Gas with Black Super-Spacer (U Value 1.2 W/msqk).
  - 3) Brick work & Pointing to close match existing. 300mm thick wall with 100mm high performance thermal insulation (U-Value 0.28W/msqk).

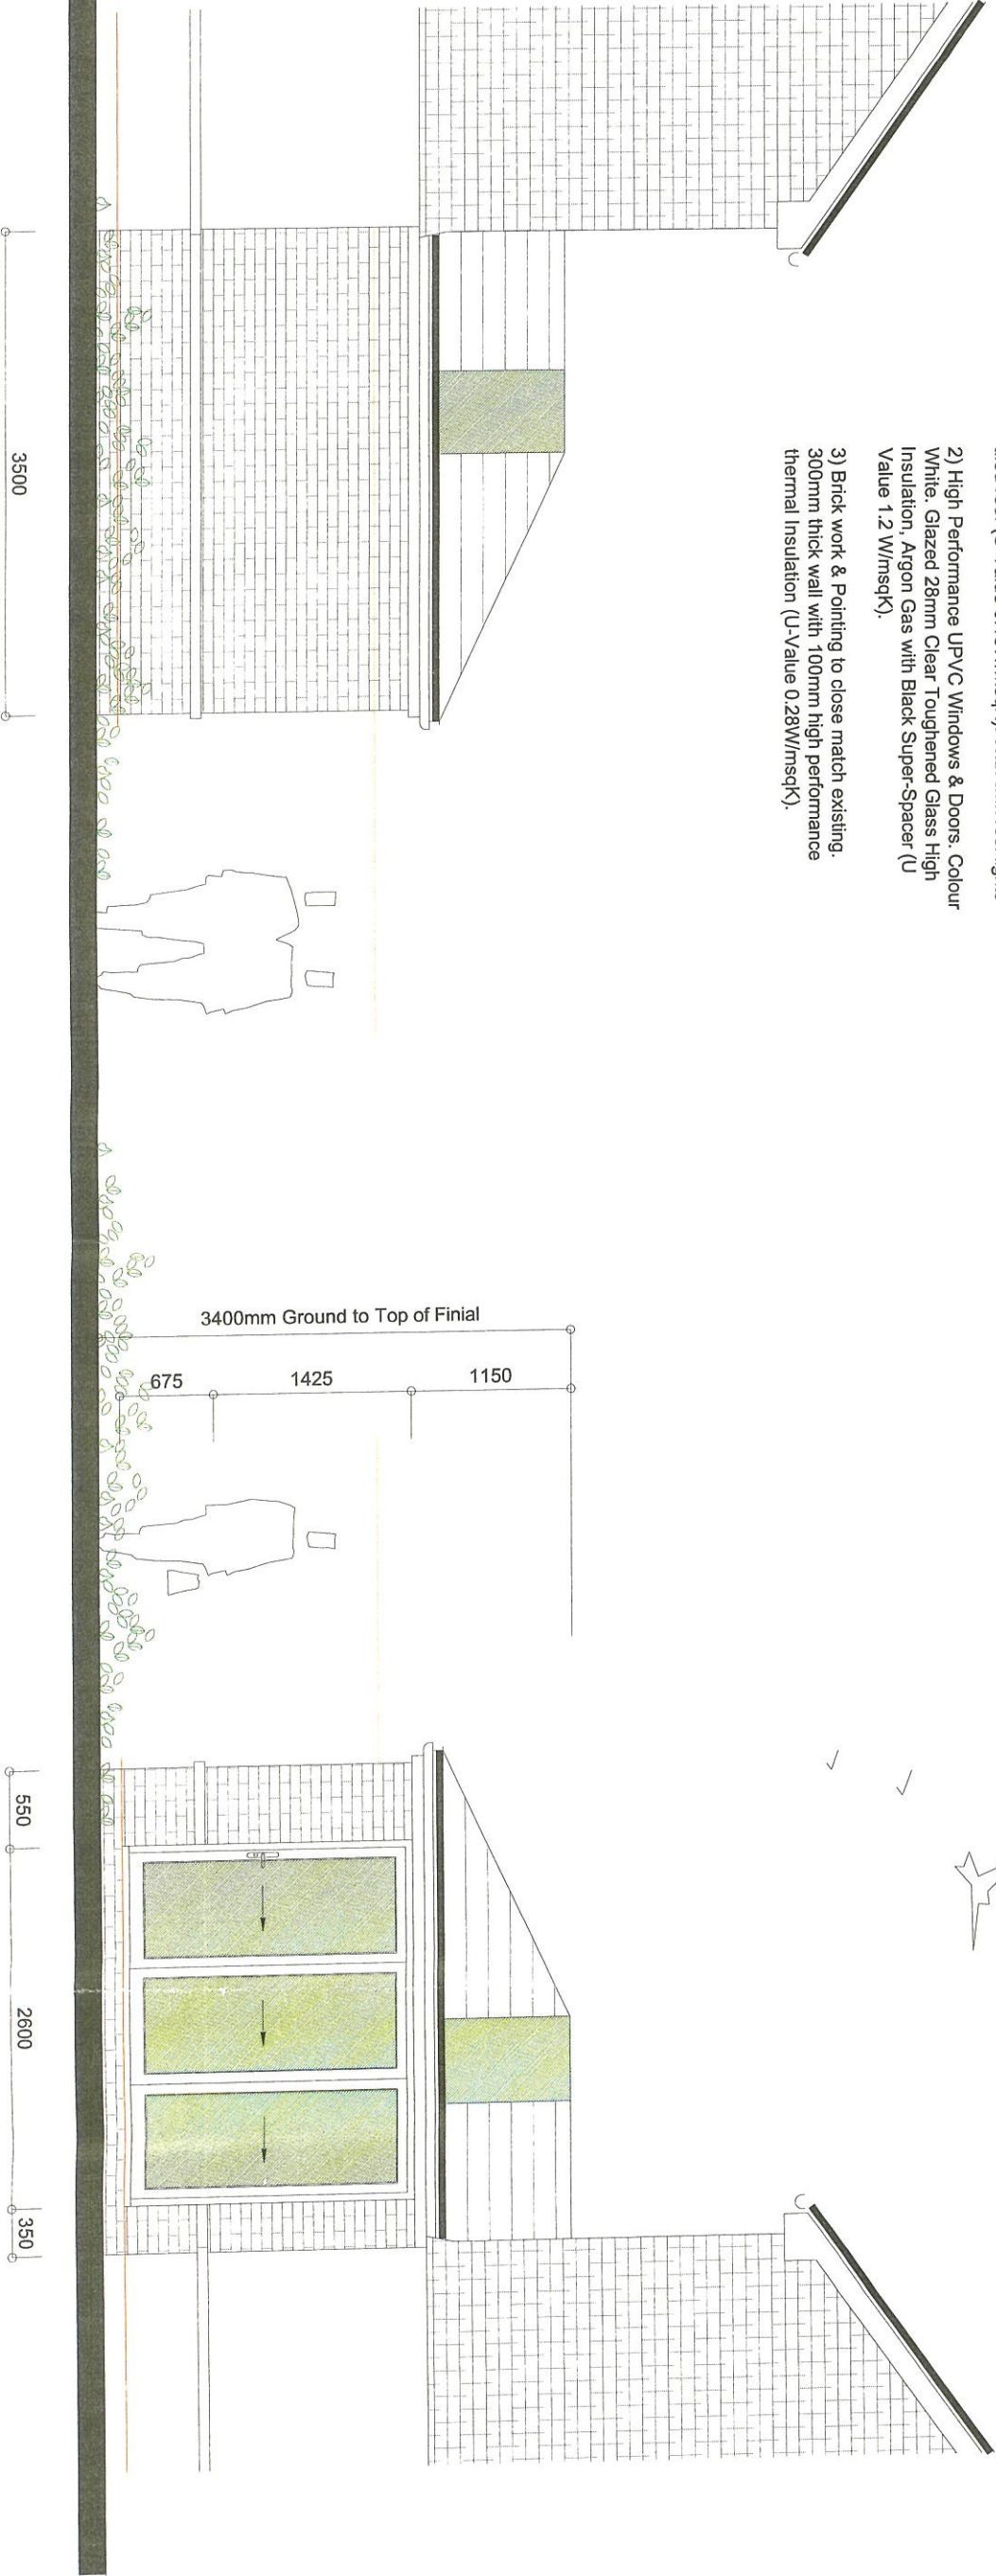

# Proposed Side Elevation 1:50

PLEASE NOTE: ALL DIMENSIONS SHOWN ON THIS DRAWING ARE EXTERNAL DIMENSIONS (UNLESS SPECIFIED OTHERWISE).

PLEASE NOTE: THIS DESIGN IS FOR PRICING PURPOSES ONLY - ALL DETAILS AND DIMENSIONS ARE SUBJECT TO CHECKING AGAINST THE SURVEYORS FULL SITE SURVEY.

Client / Project Title

Mr P Grindley, 11 KEEPSAKE CLOSE,  
FARNHAM, SURREY, GU9 7GS

Drawing Title

ALTERATIONS & EXTENSION TO CREATE NEW  
ORANGERY TO REAR OF EXISTING PROPERTY

Drawing Number

06 - PROPOSED  
SIDE ELEVATIONS

Revision

A

Scale

1:50

Date


13.04.22



Key

Existing Property

Proposed Orangery

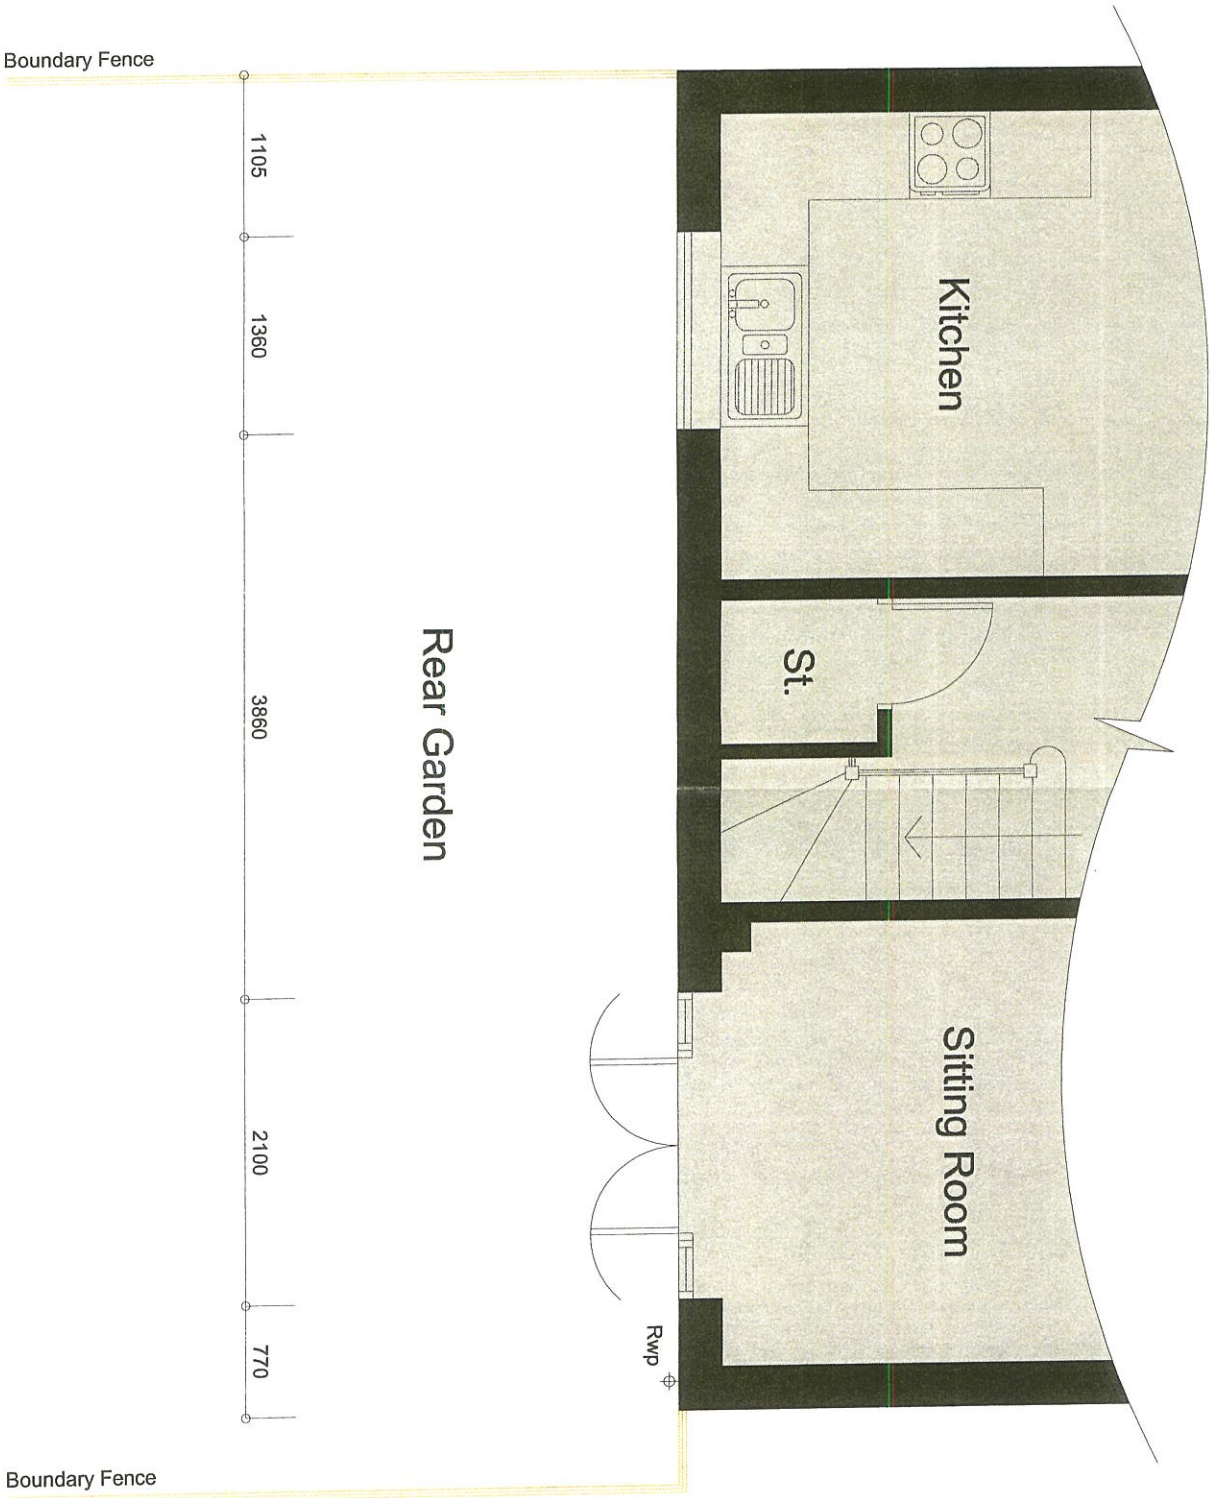

# Existing Ground Floor Plan 1:50

PLEASE NOTE: ALL DIMENSIONS SHOWN ON THIS DRAWING ARE EXTERNAL DIMENSIONS (UNLESS SPECIFIED OTHERWISE).

PLEASE NOTE: THIS DESIGN IS FOR PRICING PURPOSES ONLY - ALL DETAILS AND DIMENSIONS ARE SUBJECT TO CHECKING AGAINST THE SURVEYORS FULL SITE SURVEY.

Client / Project Title

Mr P Grindley, 11 KEEPSAKE CLOSE, FARNHAM, SURREY, GU9 7GS

Drawing Title

ALTERATIONS & EXTENSION TO CREATE NEW ORANGERY TO REAR OF EXISTING PROPERTY

Drawing Number

01 - EXISTING FLOOR PLAN

Revision


A

Scale

1:50

Date

13.04.22

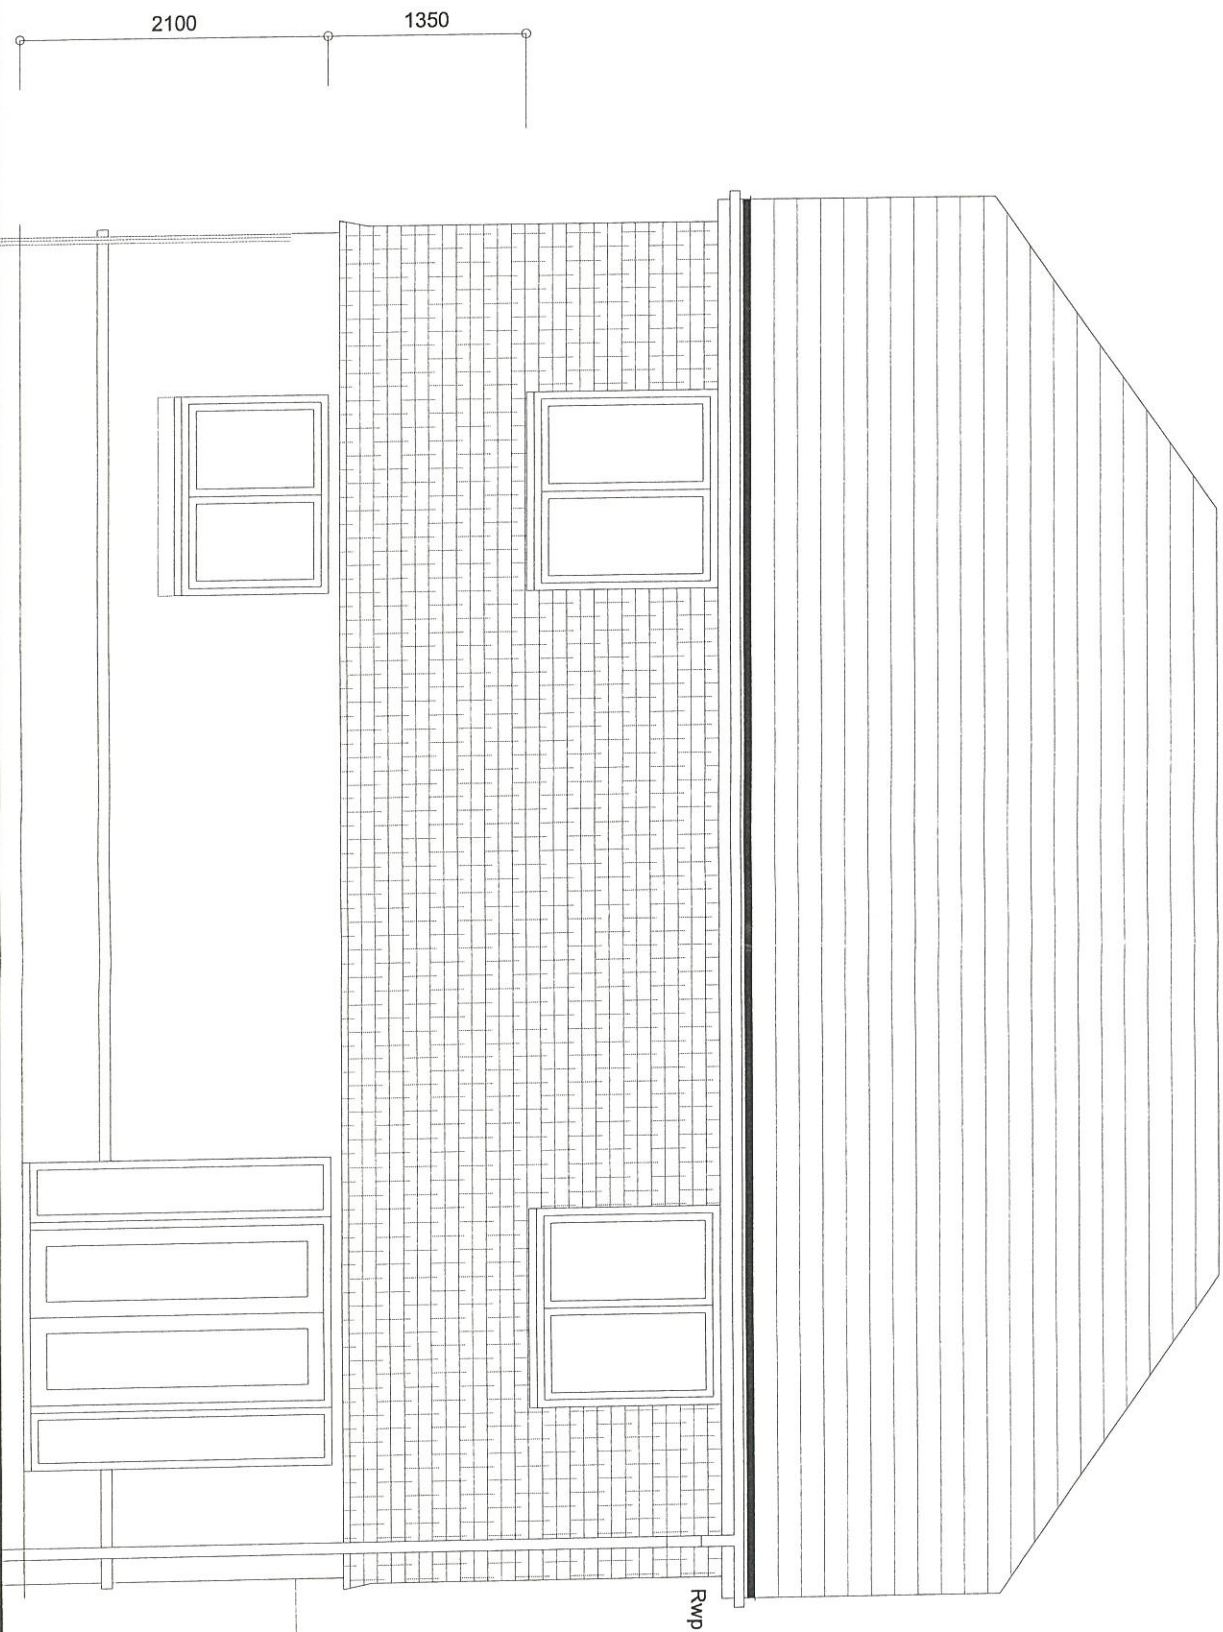

# Existing Rear Elevation 1:50

PLEASE NOTE: ALL DIMENSIONS SHOWN ON THIS DRAWING ARE EXTERNAL DIMENSIONS (UNLESS SPECIFIED OTHERWISE).

PLEASE NOTE: THIS DESIGN IS FOR PRICING PURPOSES ONLY - ALL DETAILS AND DIMENSIONS ARE SUBJECT TO CHECKING AGAINST THE SURVEYORS FULL SITE SURVEY.

Client / Project Title

Mr P Grindley, 11 KEEPSAKE CLOSE,  
FARNHAM, SURREY, GU9 7GS

Drawing Title

ALTERATIONS & EXTENSION TO CREATE NEW  
ORANGERY TO REAR OF EXISTING PROPERTY

Drawing Number

02 - EXISTING  
REAR ELEVATION

Revision

A

Scale

1:50

Date



13.04.22



CONSERVATORY COLLECTIONS  
CONSERVATORIES, GARDEN PODS & ORANGERY'S

Scale Bar 1:50



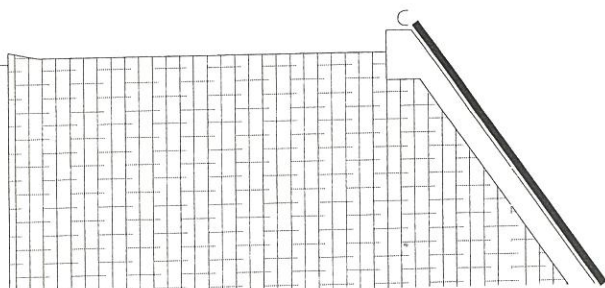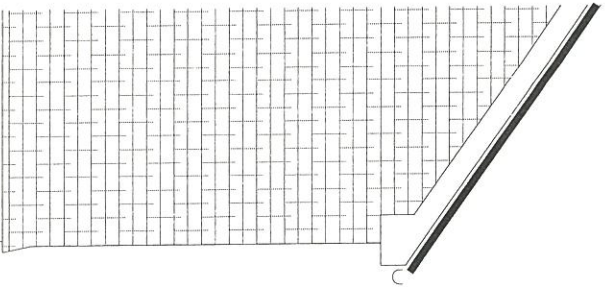

# Existing Side Elevation 1:50



Scale Bar 1:50

PLEASE NOTE: ALL DIMENSIONS SHOWN ON THIS DRAWING ARE EXTERNAL DIMENSIONS (UNLESS SPECIFIED OTHERWISE).

PLEASE NOTE: THIS DESIGN IS FOR PRICING PURPOSES ONLY - ALL DETAILS AND DIMENSIONS ARE SUBJECT TO CHECKING AGAINST THE SURVEYOR'S FULL SITE SURVEY.

Client / Project Title

Mr P Grindley, 11 KEEPSAKE CLOSE,  
FARNHAM, SURREY, GU9 7GS

Drawing Title

ALTERATIONS & EXTENSION TO CREATE NEW  
ORANGERY TO REAR OF EXISTING PROPERTY

Drawing Number

03 - EXISTING  
SIDE ELEVATIONS

Revision

A

Scale

1:50

Date


13.04.22



CONSERVATORY COLLECTIONS  
CONSERVATORIES, GARDEN ROOMS & ORANGERIES



- Key
- 1) High performance Tapocslate Classic lightweight tiled roof (U-Value 0.16W/msqk). With twin roof lights
  - 2) High Performance UPVC Windows & Doors. Colour White. Glazed 28mm Clear Toughened Glass High Insulation, Argon Gas with Black Super-Spacer (U Value 1.2 W/msqk).
  - 3) Brick work & Pointing to close match existing. 300mm thick wall with 100mm high performance thermal insulation (U-Value 0.28W/msqk).

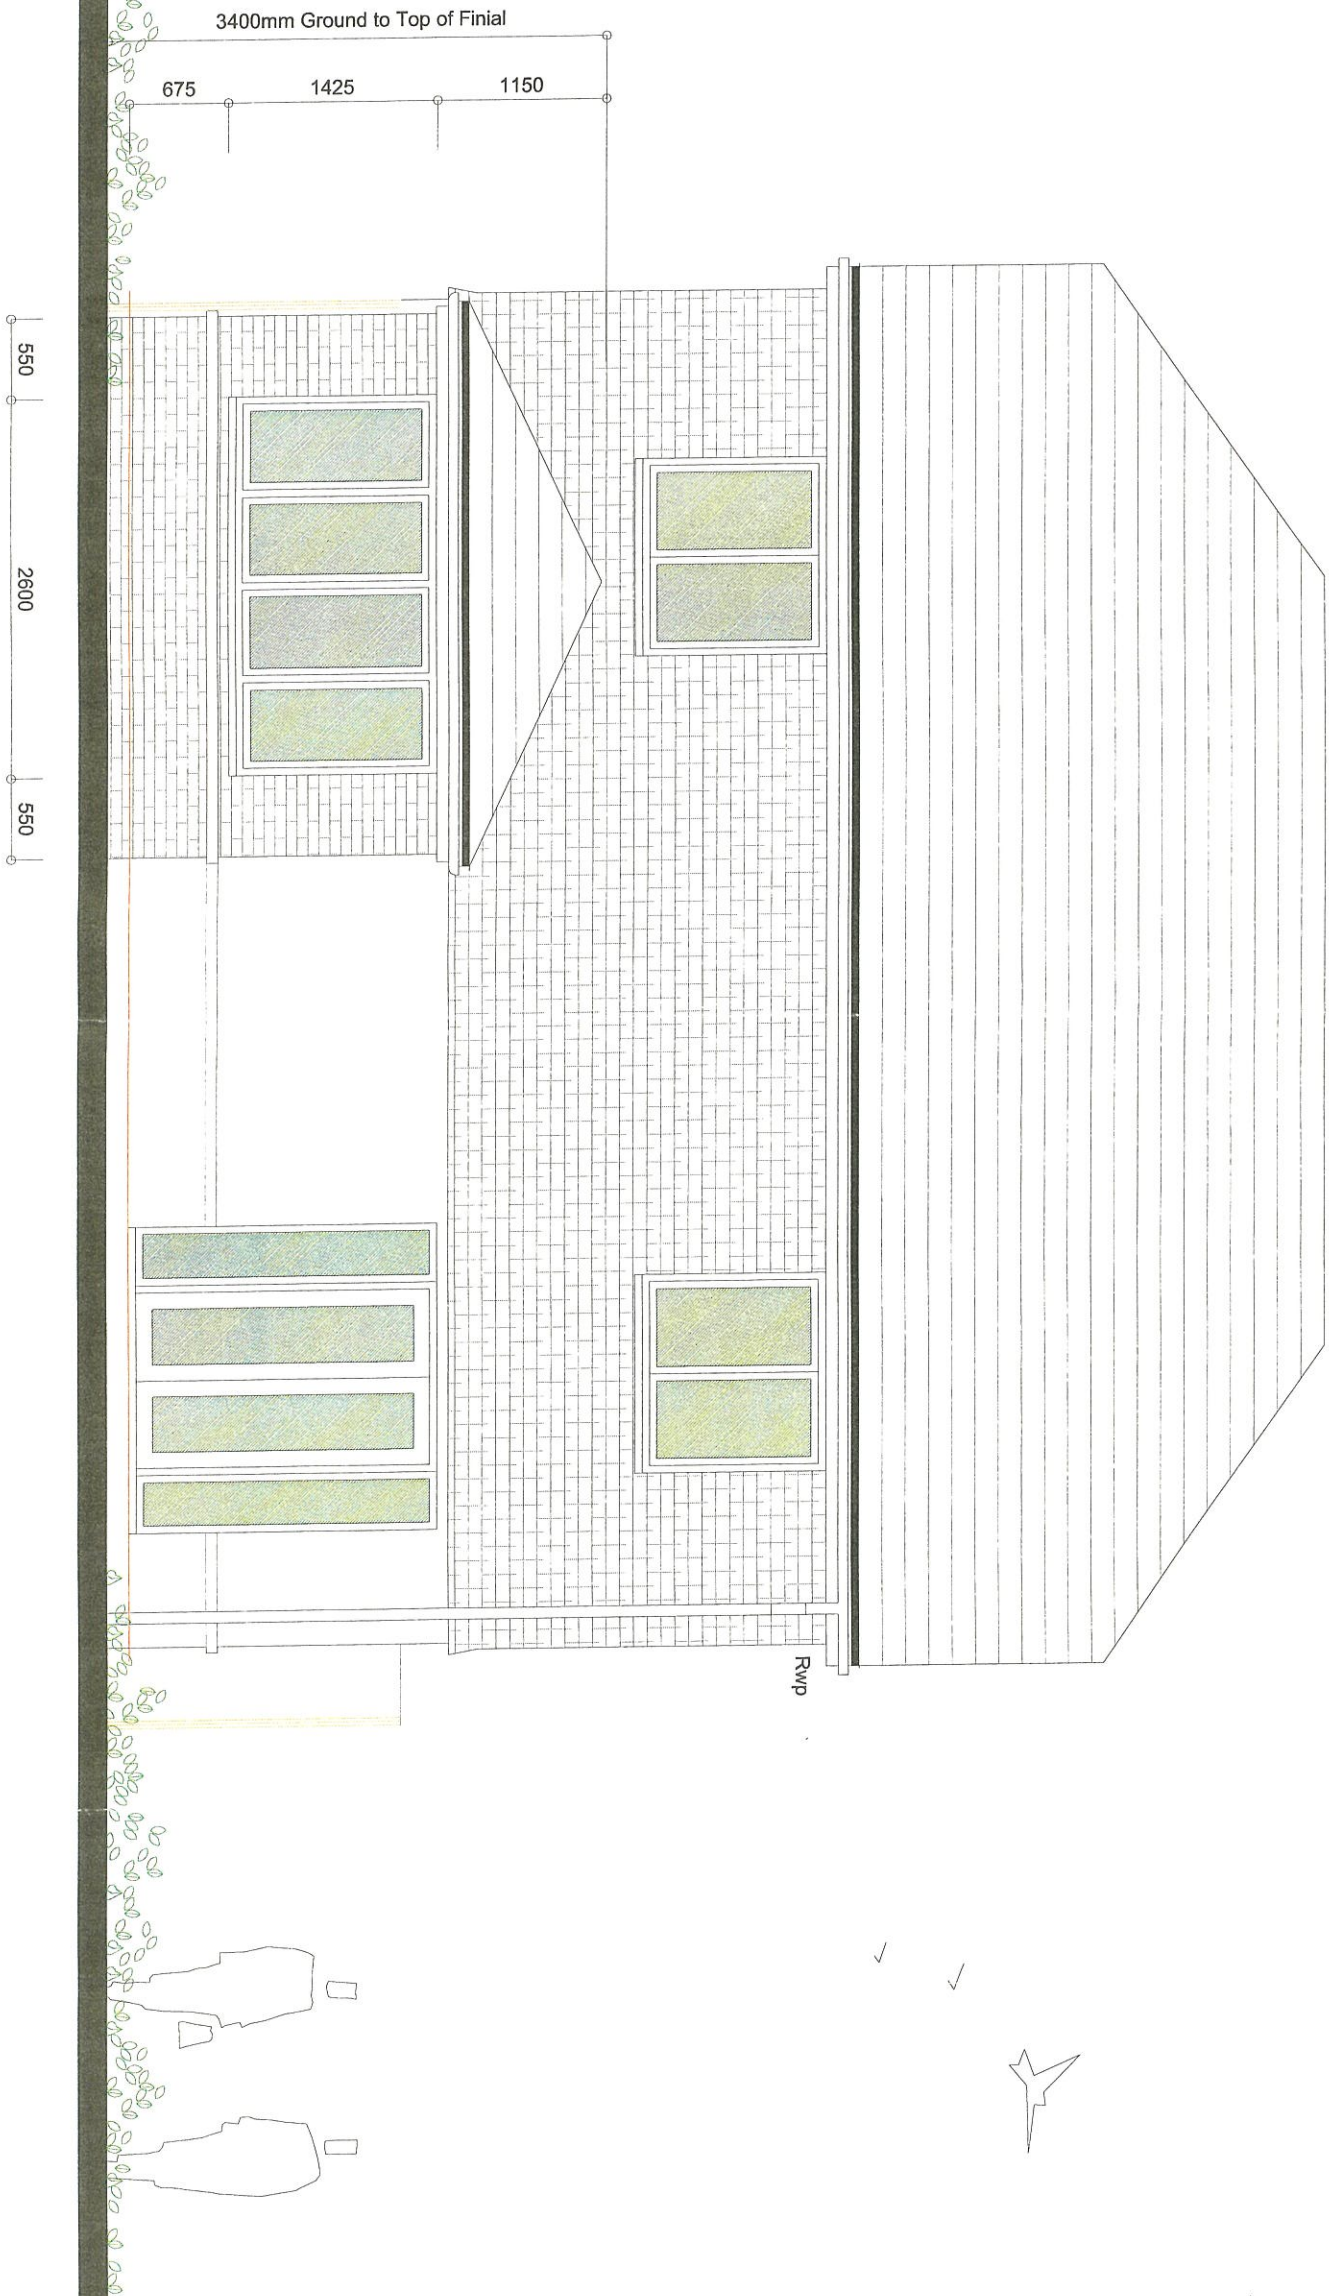

## Proposed Rear Elevation 1:50

PLEASE NOTE: ALL DIMENSIONS SHOWN ON THIS DRAWING ARE EXTERNAL DIMENSIONS (UNLESS SPECIFIED OTHERWISE).

PLEASE NOTE: THIS DESIGN IS FOR PRICING PURPOSES ONLY - ALL DETAILS AND DIMENSIONS ARE SUBJECT TO CHECKING AGAINST THE SURVEYORS FULL SITE SURVEY.

Client / Project Title  
Mr P Grindley, 11 KEEPSAKE CLOSE,  
FARNHAM, SURREY, GU9 7GS

Drawing Title  
ALTERATIONS & EXTENSION TO CREATE NEW  
ORANGERY TO REAR OF EXISTING PROPERTY

Drawing Number  
05 - PROPOSED  
REAR ELEVATION

Revision  
A

Scale  
1:50

Date  
13.04.22



Key

Existing Property

Proposed Orangery

Proposed Steel Beam


Demolition

Windpost / Plaster

- Key
- 1) High performance  
Tapoclate Classic lightweight  
tiled roof (U-Value  
0.16W/msqK). With twin roof  
lights

2) High Performance UPVC  
Windows & Doors. Colour  
White. Glazed 28mm Clear  
Toughened Glass High  
Insulation, Argon Gas with  
Black Super-Spacer (U Value  
1.2 W/msqK).

3) Brick work & Pointing to  
close match existing. 300mm  
thick wall with 100mm high  
performance thermal insulation  
(U-Value 0.28W/msqK).

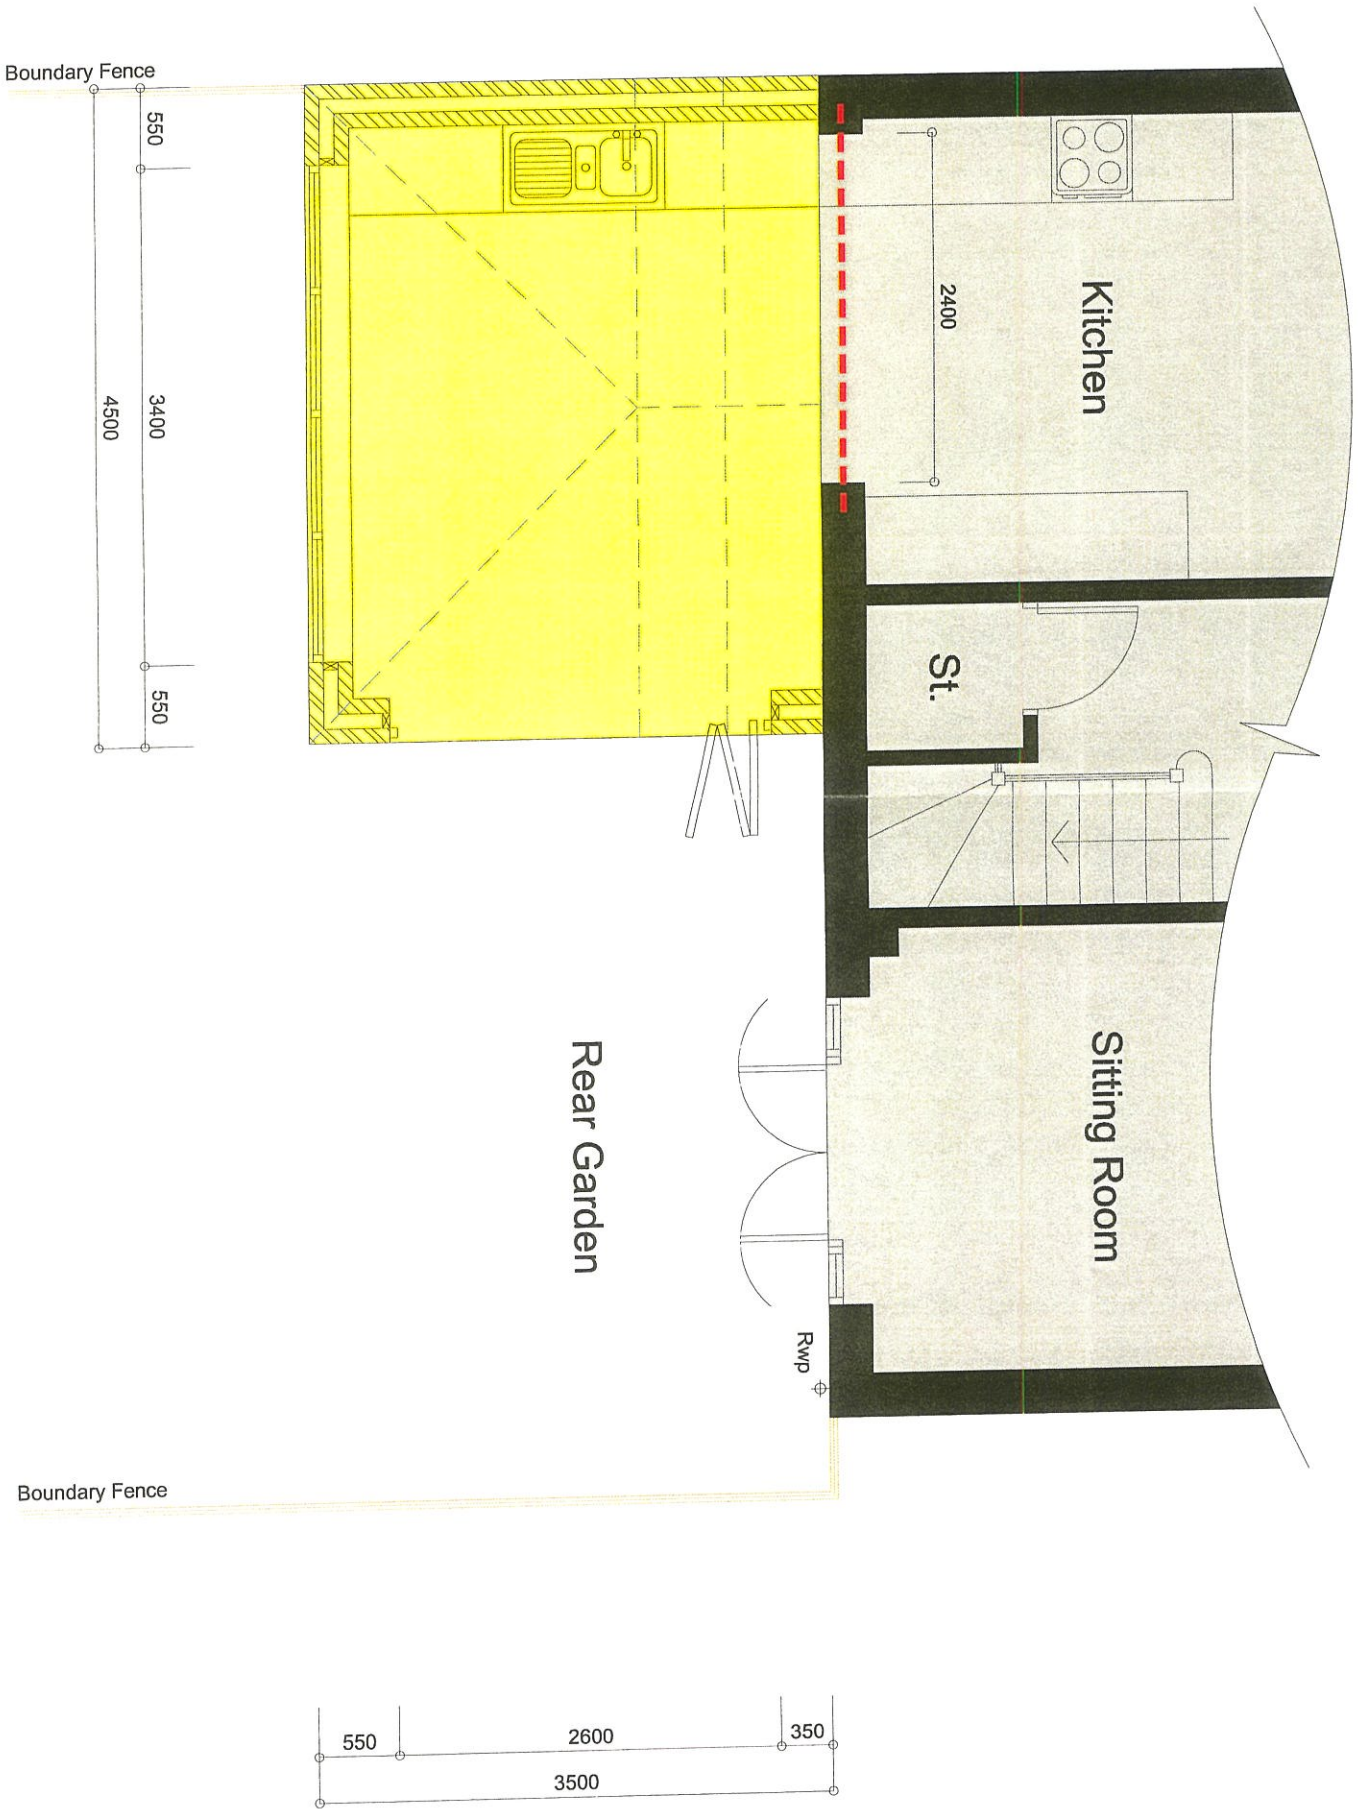

Proposed Ground Floor Plan 1:50

PLEASE NOTE: ALL DIMENSIONS SHOWN ON THIS DRAWING ARE EXTERNAL DIMENSIONS (UNLESS SPECIFIED OTHERWISE).

PLEASE NOTE: THIS DESIGN IS FOR PRICING PURPOSES ONLY - ALL DETAILS AND DIMENSIONS ARE SUBJECT TO CHECKING AGAINST THE SURVEYORS FULL SITE SURVEY.

Client / Project Title

Mr P Grindley, 11 KEEPSAKE CLOSE, FARNHAM, SURREY, GU9 7GS

Drawing Title

ALTERATIONS & EXTENSION TO CREATE NEW ORANGERY TO REAR OF EXISTING PROPERTY

Drawing Number

04 - PROPOSED FLOOR PLAN

Revision

C

Scale

1:50

Date

13.04.22

CONSERVATORY COLLECTION

CONSERVATORIES • ORANGERIES • PORCHES • GARAGES




### Key

- 1) High performance  
Tapcoslate Classic  
lightweight tiled roof  
(U-Value 0.16W/msqK).  
With twin roof lights

- 2) High Performance  
UPVC Windows & Doors.  
Colour White. Glazed  
28mm Clear Toughened  
Glass High Insulation,  
Argon Gas with Black  
Super-Spacer (U Value  
1.2 W/msq).

- 3) Brick work & Pointing to close match existing. 300mm thick wall with 100mm high performance thermal insulation (U-Value 0.28W/msqK).

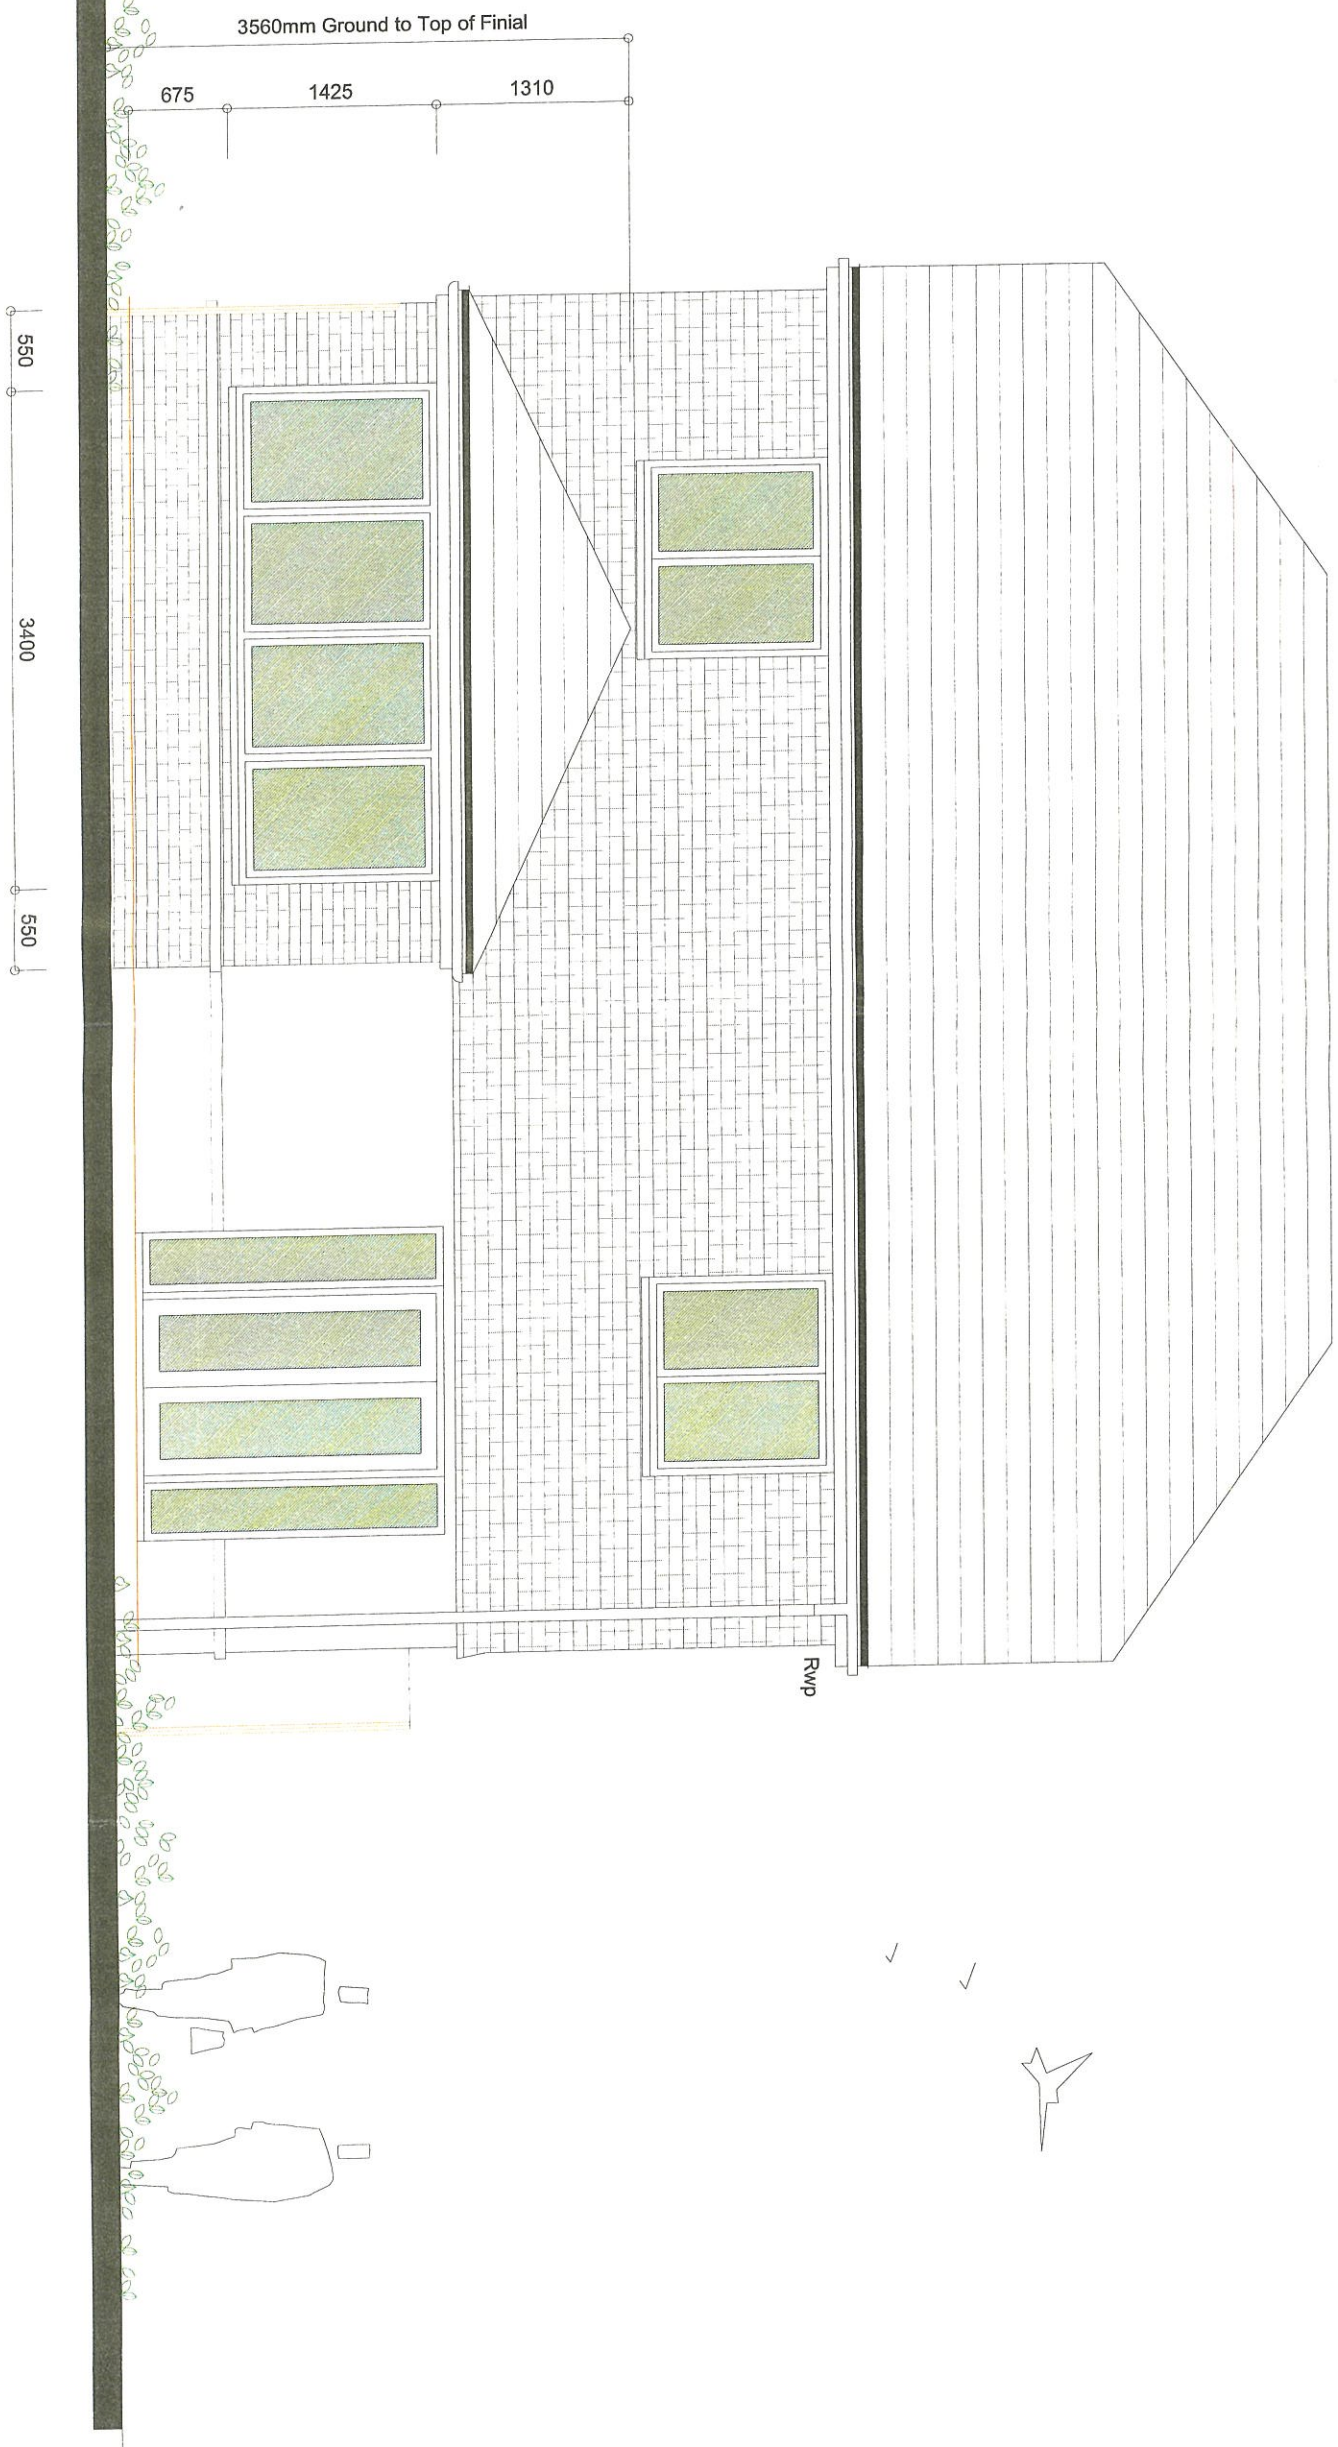

## Proposed Rear Elevation 1:50

PLEASE NOTE: ALL DIMENSIONS SHOWN ON THIS DRAWING ARE EXTERNAL DIMENSIONS (UNLESS SPECIFIED OTHERWISE).

PLEASE NOTE: THIS DESIGN IS FOR PRICING PURPOSES ONLY - ALL DETAILS AND DIMENSIONS ARE SUBJECT TO CHECKING AGAINST THE SURVEYORS FULL SITE SURVEY.

Client / Project Title

Mr P Grindley, 11 KEEPSAKE CLOSE,  
FARNHAM, SURREY, GU9 7GS

Drawing Title

ALTERATIONS & EXTENSION TO CREATE NEW ORANGERY TO REAR OF EXISTING PROPERTY

Drawing Number

05 - PROPOSED  
REAR ELEVATION

Revision



Scale

1:50

Date \_\_\_\_\_


13.04.22



CONSERVATOR COLLECTIONS  
CONSERVATORS, GARDEN POOLS & CRAYFISH



- Key
- 1) High performance Tapcoslate Classic lightweight tiled roof (U-Value 0.16W/msqk). With twin roof lights
  - 2) High Performance UPVC Windows & Doors. Colour White. Glazed 28mm Clear Toughened Glass High Insulation, Argon Gas with Black Super-Spacer (U Value 1.2 W/msqk).
  - 3) Brick work & Pointing to close match existing. 300mm thick wall with 100mm high performance thermal insulation (U-Value 0.28W/msqk).

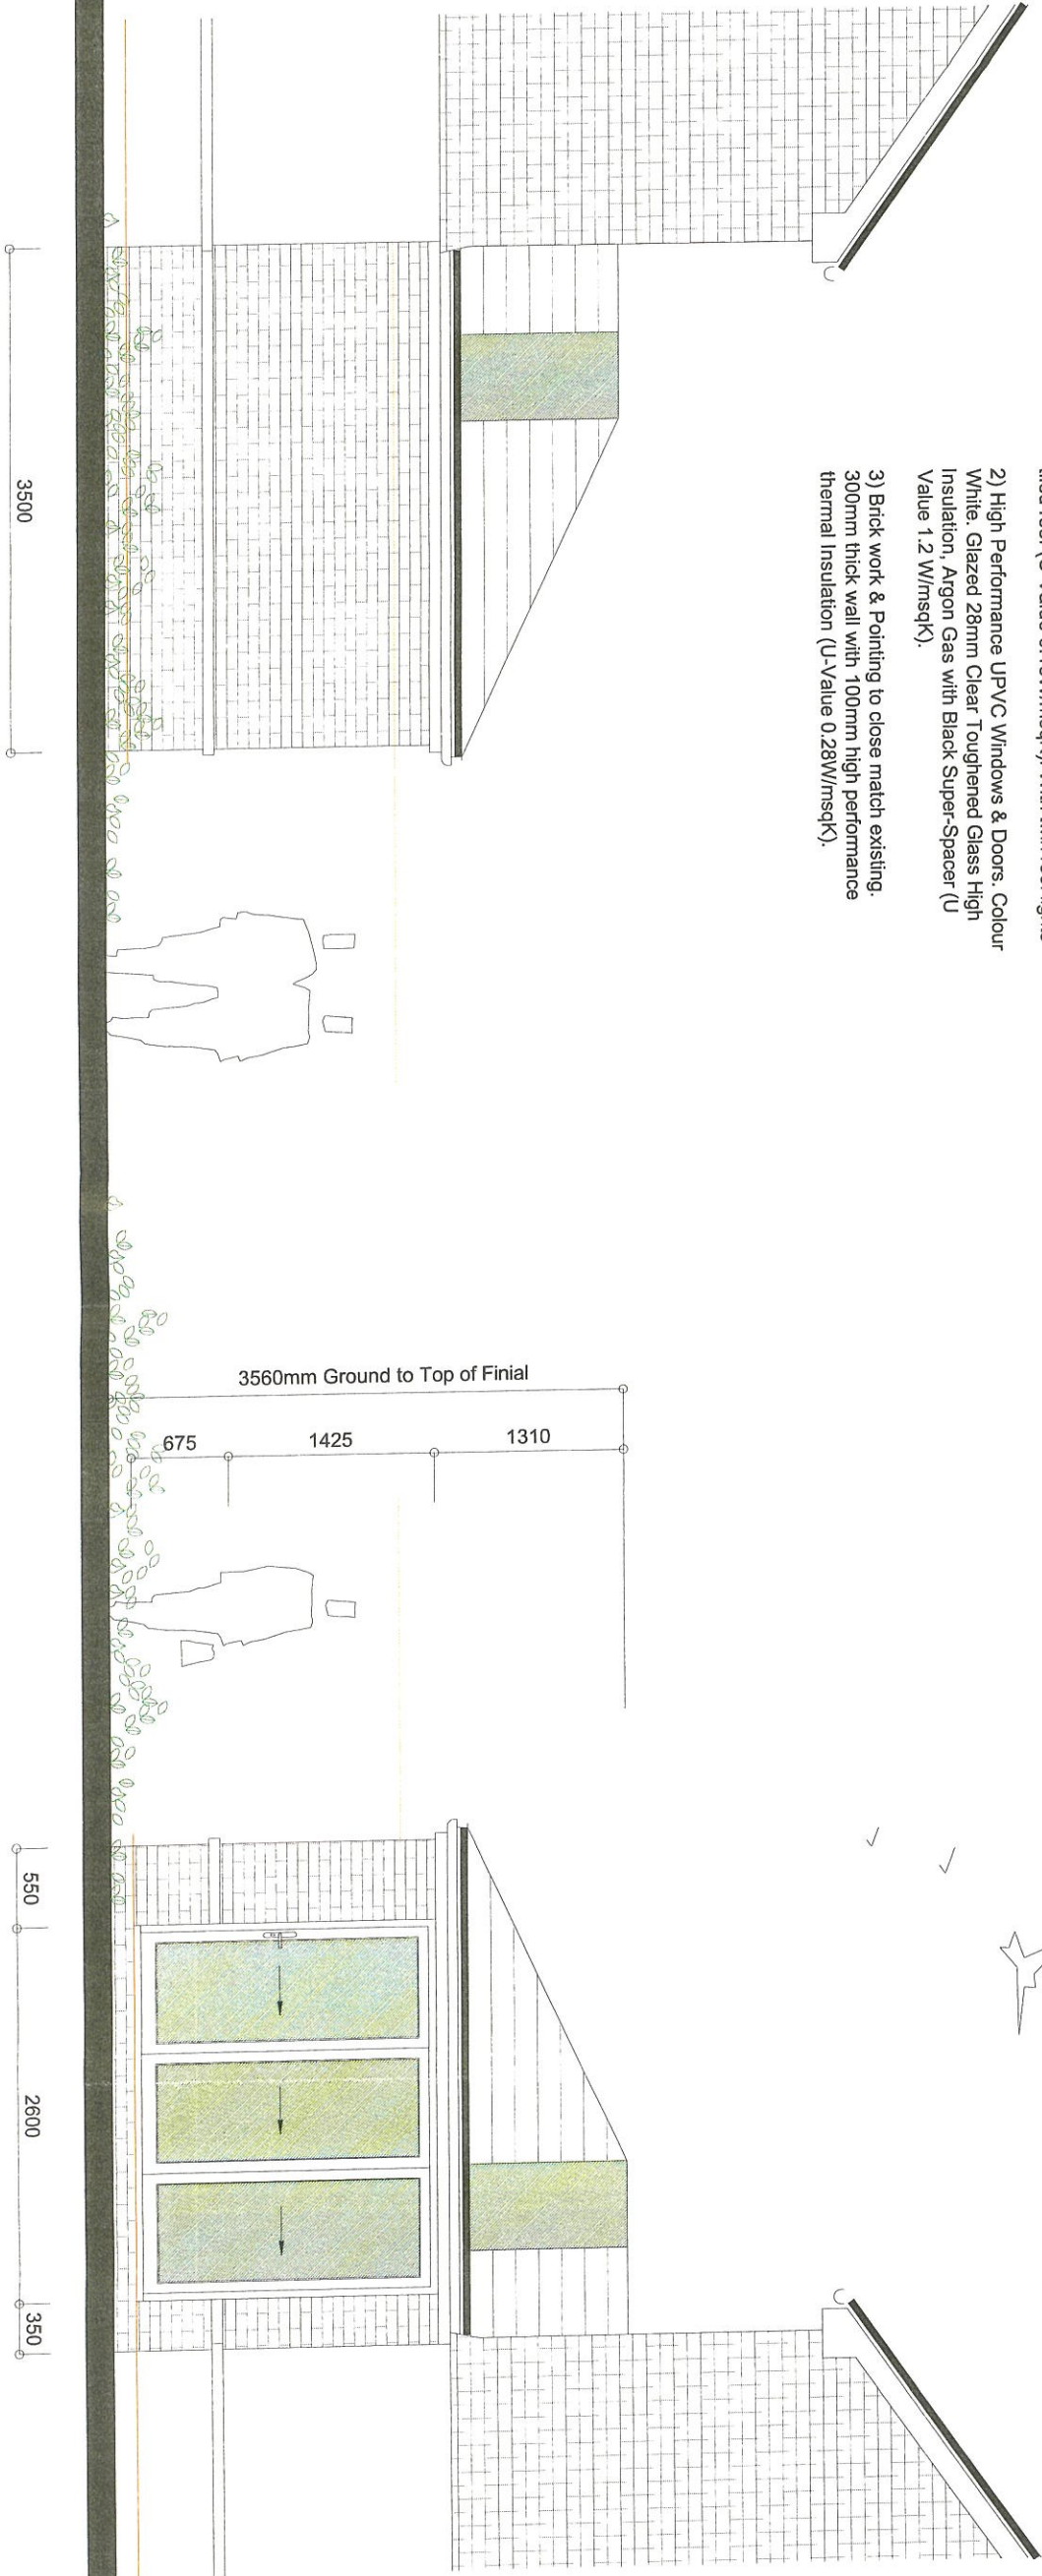

# Proposed Side Elevation 1:50

PLEASE NOTE: ALL DIMENSIONS SHOWN ON THIS DRAWING ARE EXTERNAL DIMENSIONS (UNLESS SPECIFIED OTHERWISE).

PLEASE NOTE: THIS DESIGN IS FOR PRICING PURPOSES ONLY - ALL DETAILS AND DIMENSIONS ARE SUBJECT TO CHECKING AGAINST THE SURVEYOR'S FULL SITE SURVEY.

Client / Project Title

Mr P Grindley, 11 KEEPSAKE CLOSE,  
FARNHAM, SURREY, GU9 7GS

Drawing Title

ALTERATIONS & EXTENSION TO CREATE NEW  
ORANGERY TO REAR OF EXISTING PROPERTY

Drawing Number

06 - PROPOSED  
SIDE ELEVATIONS

Revision

C

Scale

1:50

Date

13.04.22