
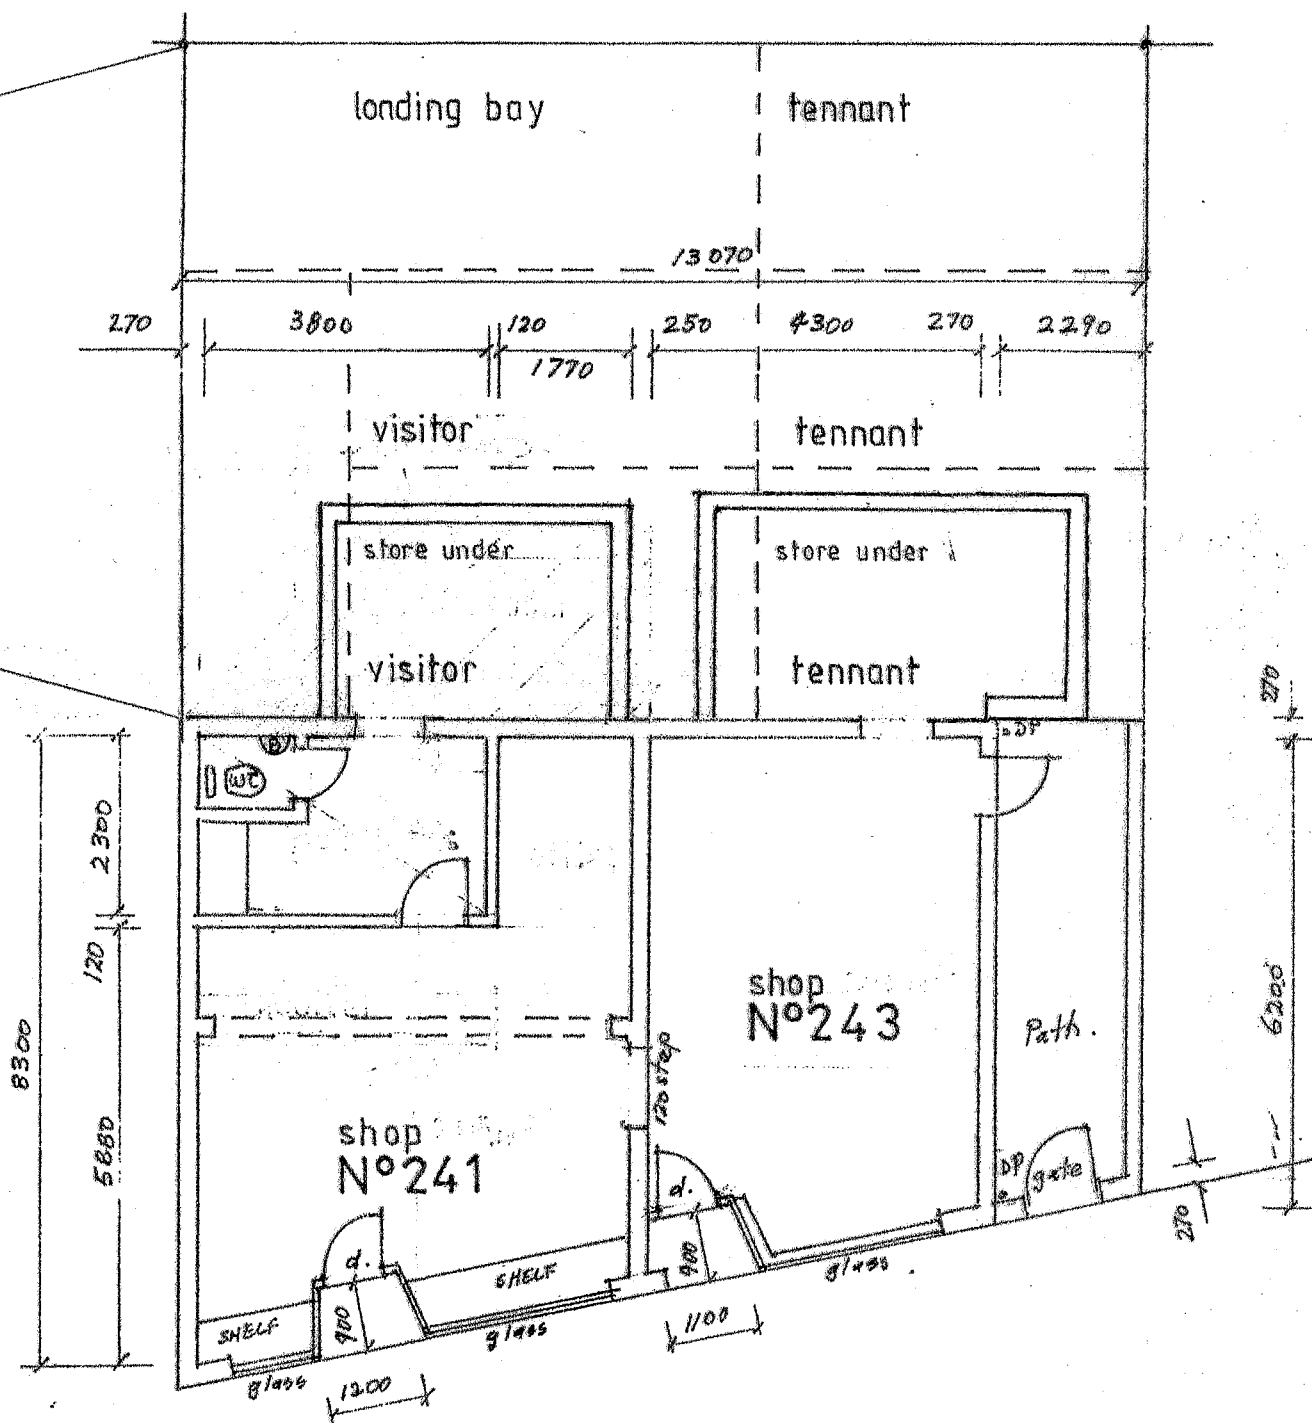


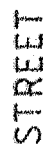

EXISTING SHOP DETAILS

ROAD

SYDNEY