




EXISTING AND PROPSOED BLOCK PLAN


1:500

Reproduced by Abode Architects LLP Crown Copyright Map License No. 100045223
(valid until October 2022)

Footprint of dwelling and ownership boundary (given by client) taken from measured survey.
They are superimposed over the less accurate OS Superplan data.

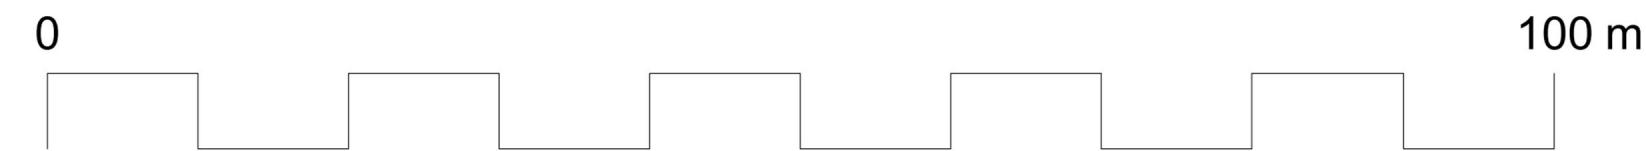

50_007 P

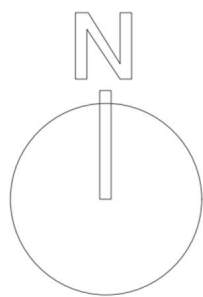

| DESCRIPTION | DATE | REV NO | DRN | CHD | Job Title | |
|-------------|------|--------|-----|-----|---------------------------------|--|
| | | REV A | DRN | CHD | The Forge | |
| | | REV B | DRN | CHD | Project description | |
| | | REV C | DRN | CHD | Alterations to unit1 and unit 2 | |
| | | REV D | DRN | CHD | Drawing Title | |
| | | REV E | DRN | CHD | Block Plans | |
| | | REV F | DRN | CHD | Scale | |
| | | | | | 1 : 1250 | |

| | |
|---|------------------------|
| Abode Architects Limited Liability Partnership. The Forge, 5 Upper Church Lane , Farnham, Surrey GU9 7PW. T 01252 820 030 e-mail: info@abode.org.uk. Do not scale, except for planning purposes. Report all changes and omissions to architects. Dimensions to be checked before fabrication. Copyright of this drawing belongs to Abode Architects LLP. | |
| Drawing No. 50_007 P | Date Decemeber 2018 |