


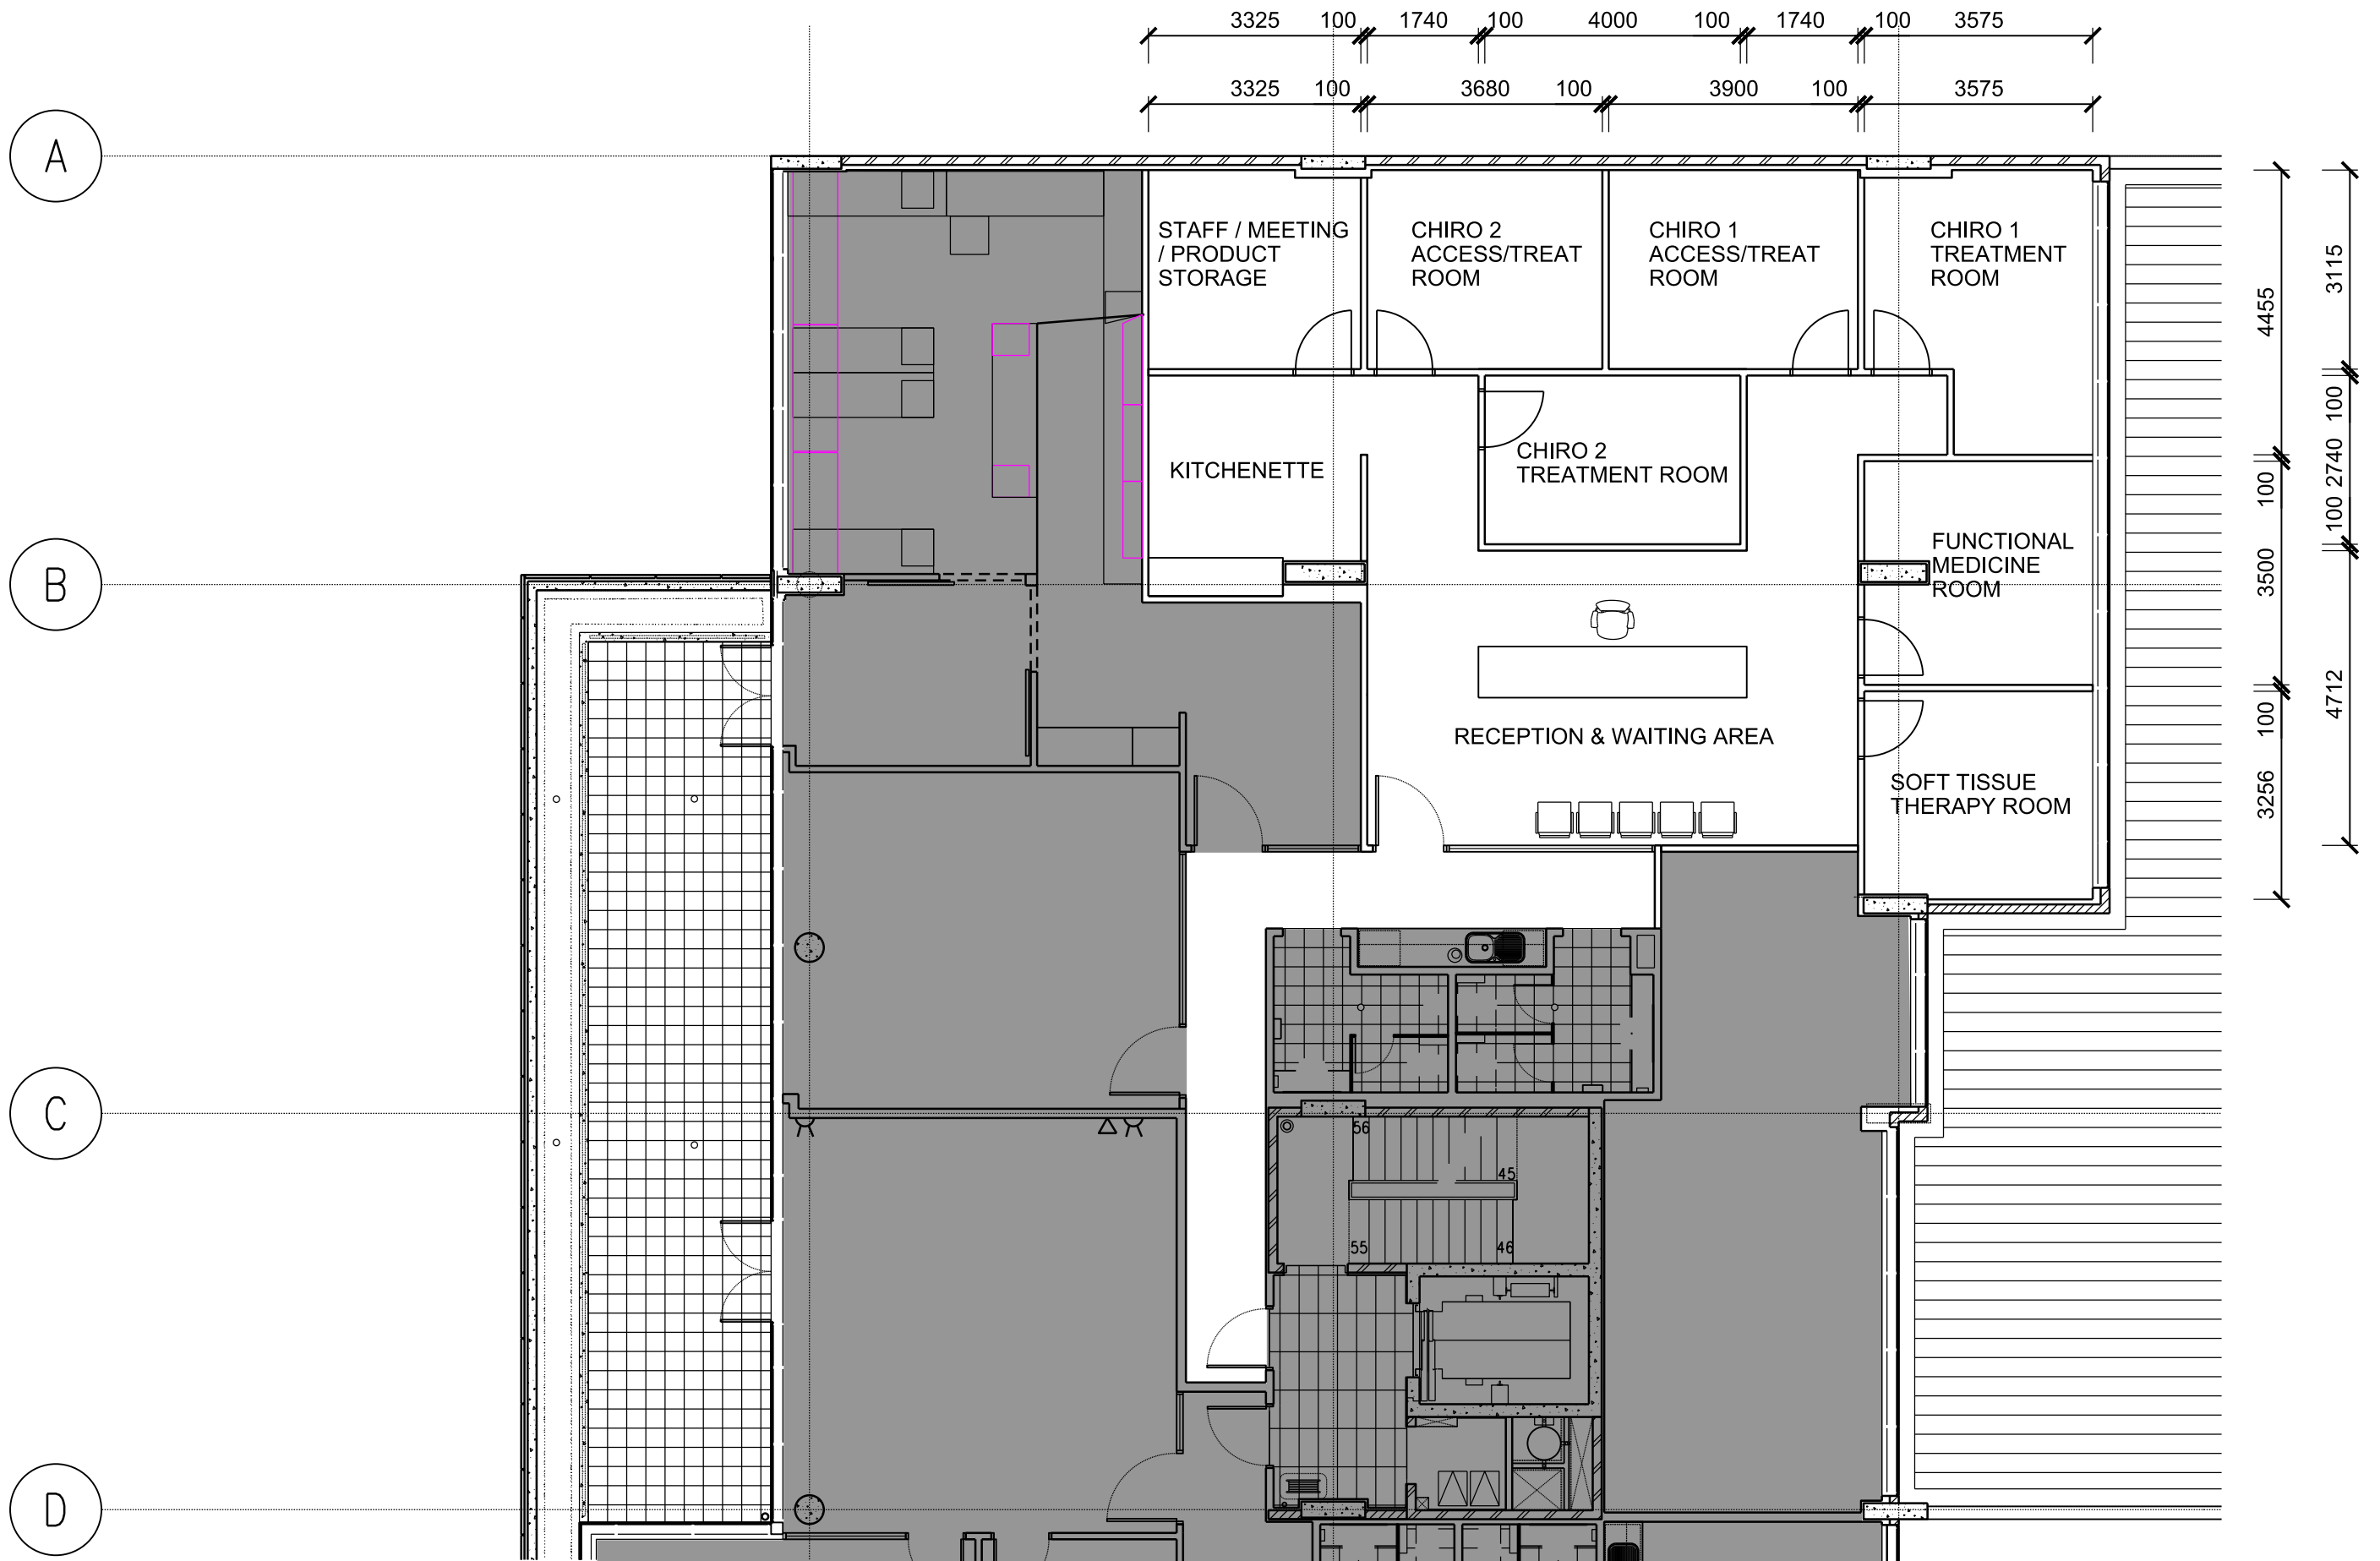

Concept Sketch Plan - Option 1

Level 1 Pearl 7/120 Giles Street
Kingston ACT

Scale 1:100 @ A3

project 3398 date 04.07.12

drawing SK 020 revision 02