


32071308

71409A01

71409P01

1 of 1

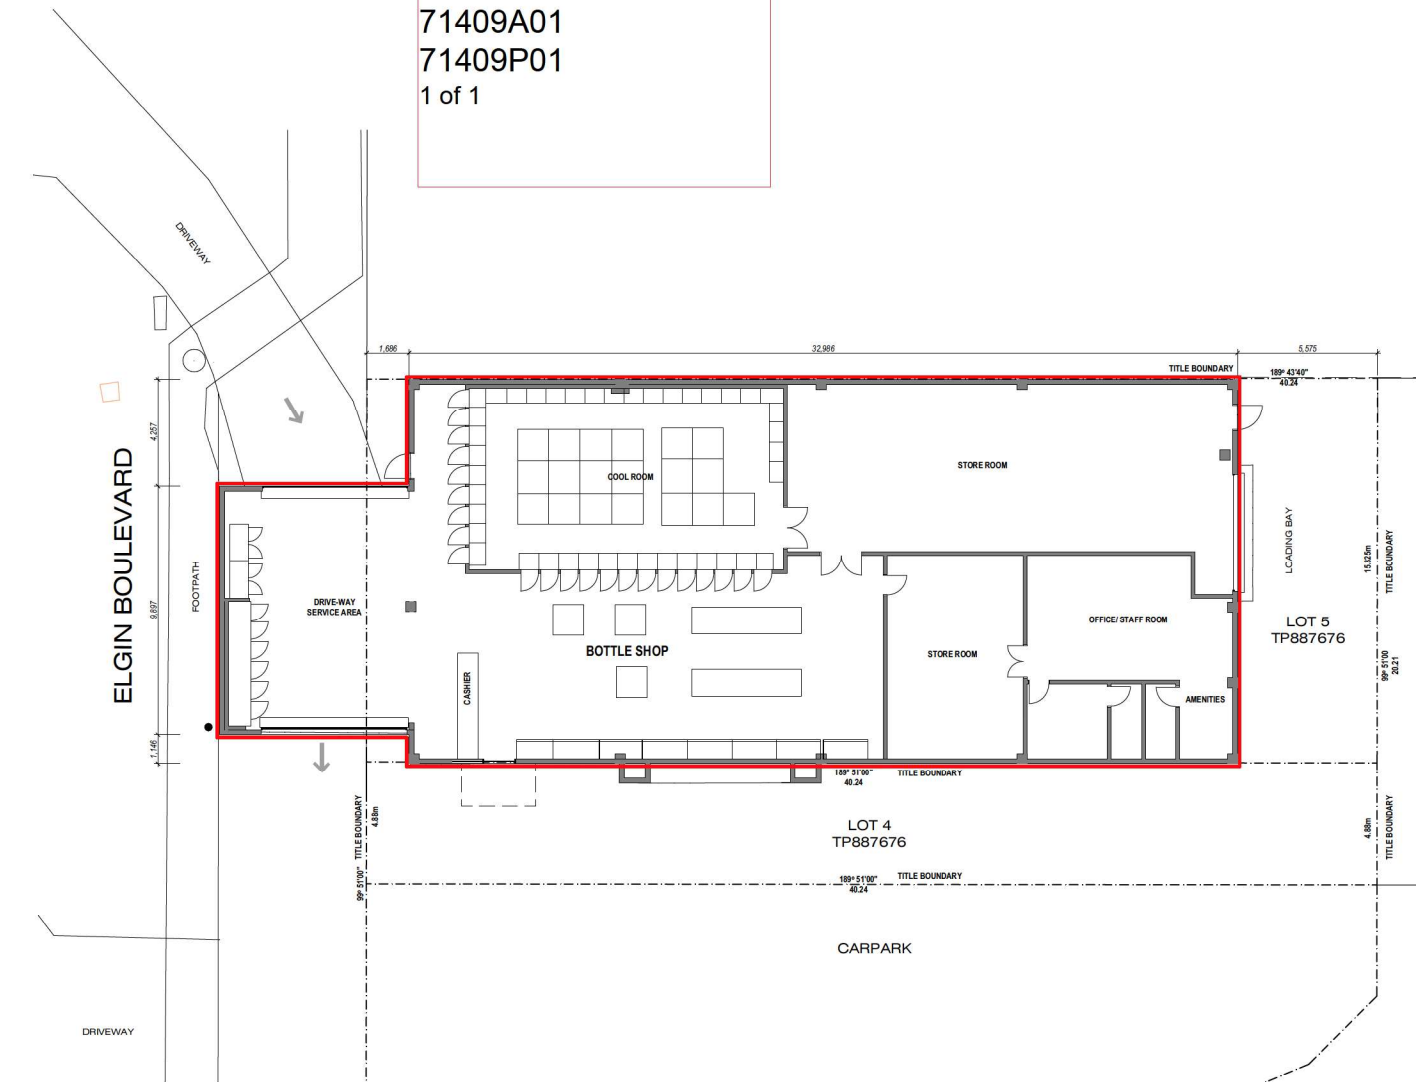

BOTTLE SHOP RED LINE PLAN
SCALE 1:100

APPROVED PLAN

[Signature]
Delegate of the VGCCC

Approved on
6/09/2022

No.	Revision	Date

Check and Verify all dimensions on site before commencing work. Do not scale drawings. Drawings shall not be used for construction purposes until issued by Architect for construction. Advise Architect of any errors or omissions. Shop drawings shall be submitted to this office for approval prior to the commencement of any fabrication.



Enth Degree Architects Pty Ltd
122-124 St Kilda Rd, St Kilda, Vic 3182
Tel: (03) 9534 2188
A201 001 007 007

© Enth Degree Architects 2022

Project:
**ELGIN'S HOTEL
BOTTLE SHOP RED LINE PLAN
47 ELGIN ST
WODONGA VIC 3690**

Drawing:
BOTTLE SHOP RED LINE PLAN

Project Status:	Scale: 1:100 @ A1
Drawn: JC	Date: MAY 2022
Checked:	Job No.: 2114
Drawing No.: LL01	Revision No.:

PLOT DATE: 12/09/2022