



**RECORD OF TITLE
UNDER LAND TRANSFER ACT 2017
FREEHOLD
Search Copy**




R. W. Muir
Registrar-General
of Land


Identifier **836192**
Land Registration District **South Auckland**
Date Issued 17 October 2018

Prior References
SA1774/84

Estate Fee Simple
Area 985 square metres more or less
Legal Description Lot 5 Deposited Plan 524328
Registered Owners
BE & SR Schnuriger Trustee Company Limited

Interests

11116133.1 Consent Notice pursuant to Section 221 Resource Management Act 1991 - 17.10.2018 at 10:58 am
Subject to a right to drain water (in gross) over part marked F on DP 524328 in favour of the Waipa District Council created by Easement Instrument 11116133.4 - 17.10.2018 at 10:58 am
The easements created by Easement Instrument 11116133.4 are subject to Section 243 (a) Resource Management Act 1991
Land Covenant in Easement Instrument 11116133.5 - 17.10.2018 at 10:58 am

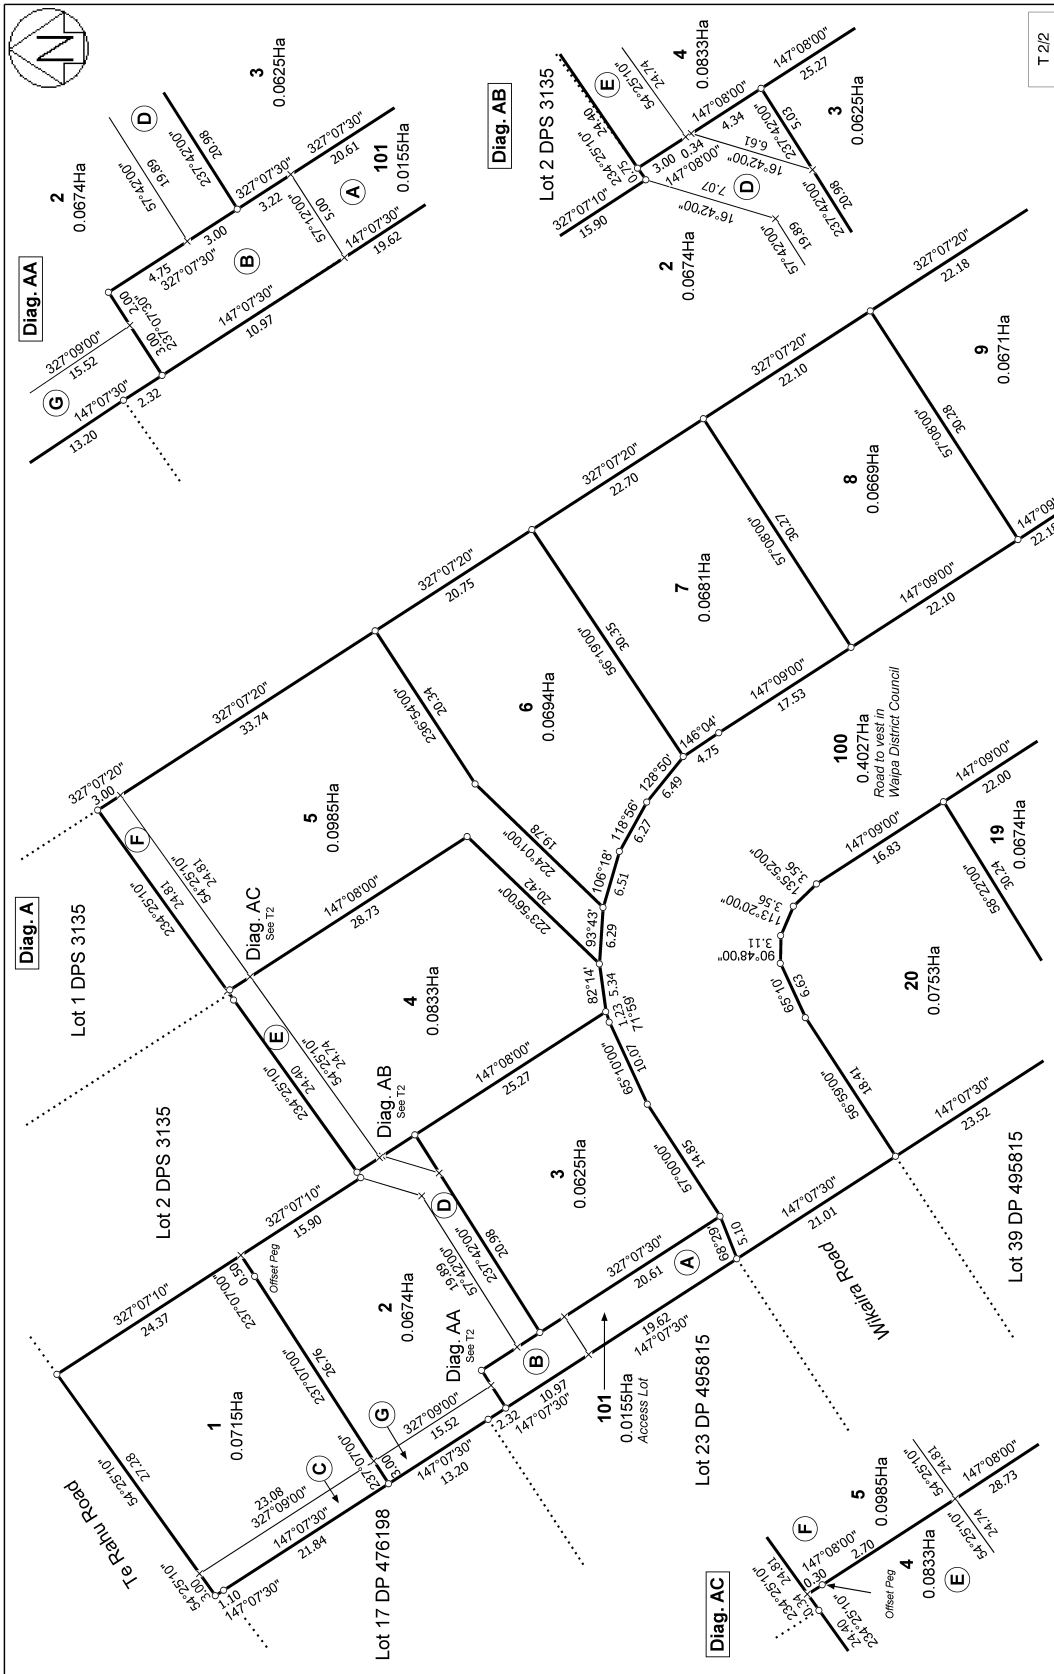

Land District: South Auckland
 Digitally Generated Plan
 Generated on: 24/10/2018 2:15pm Page 18 of 18

Lots 1-20 & 100-101 being Subdivision of Lot 3 DPS 3135

Surveyor: Bernard Jack Milne
 Firm: Bloxam Burnett & Olliver

Title Plan
 LT 524328
 Approved on: 24/10/2018

T 2/2