



HUNDRED OF ADELAIDE  
PT SEC. 52  
in the area named  
EDWARDSTOWN  
Reference: Vol. 3963 Fol. 171.

STRATA PLAN  
2182  
1<sup>ST</sup> OF 4 SHEETS

ACCEPTED AND DEPOSITED  
*John Charles Bested*  
CHIEF DRAFTING OFFICER  
Pro Registrar-General 9/9/75

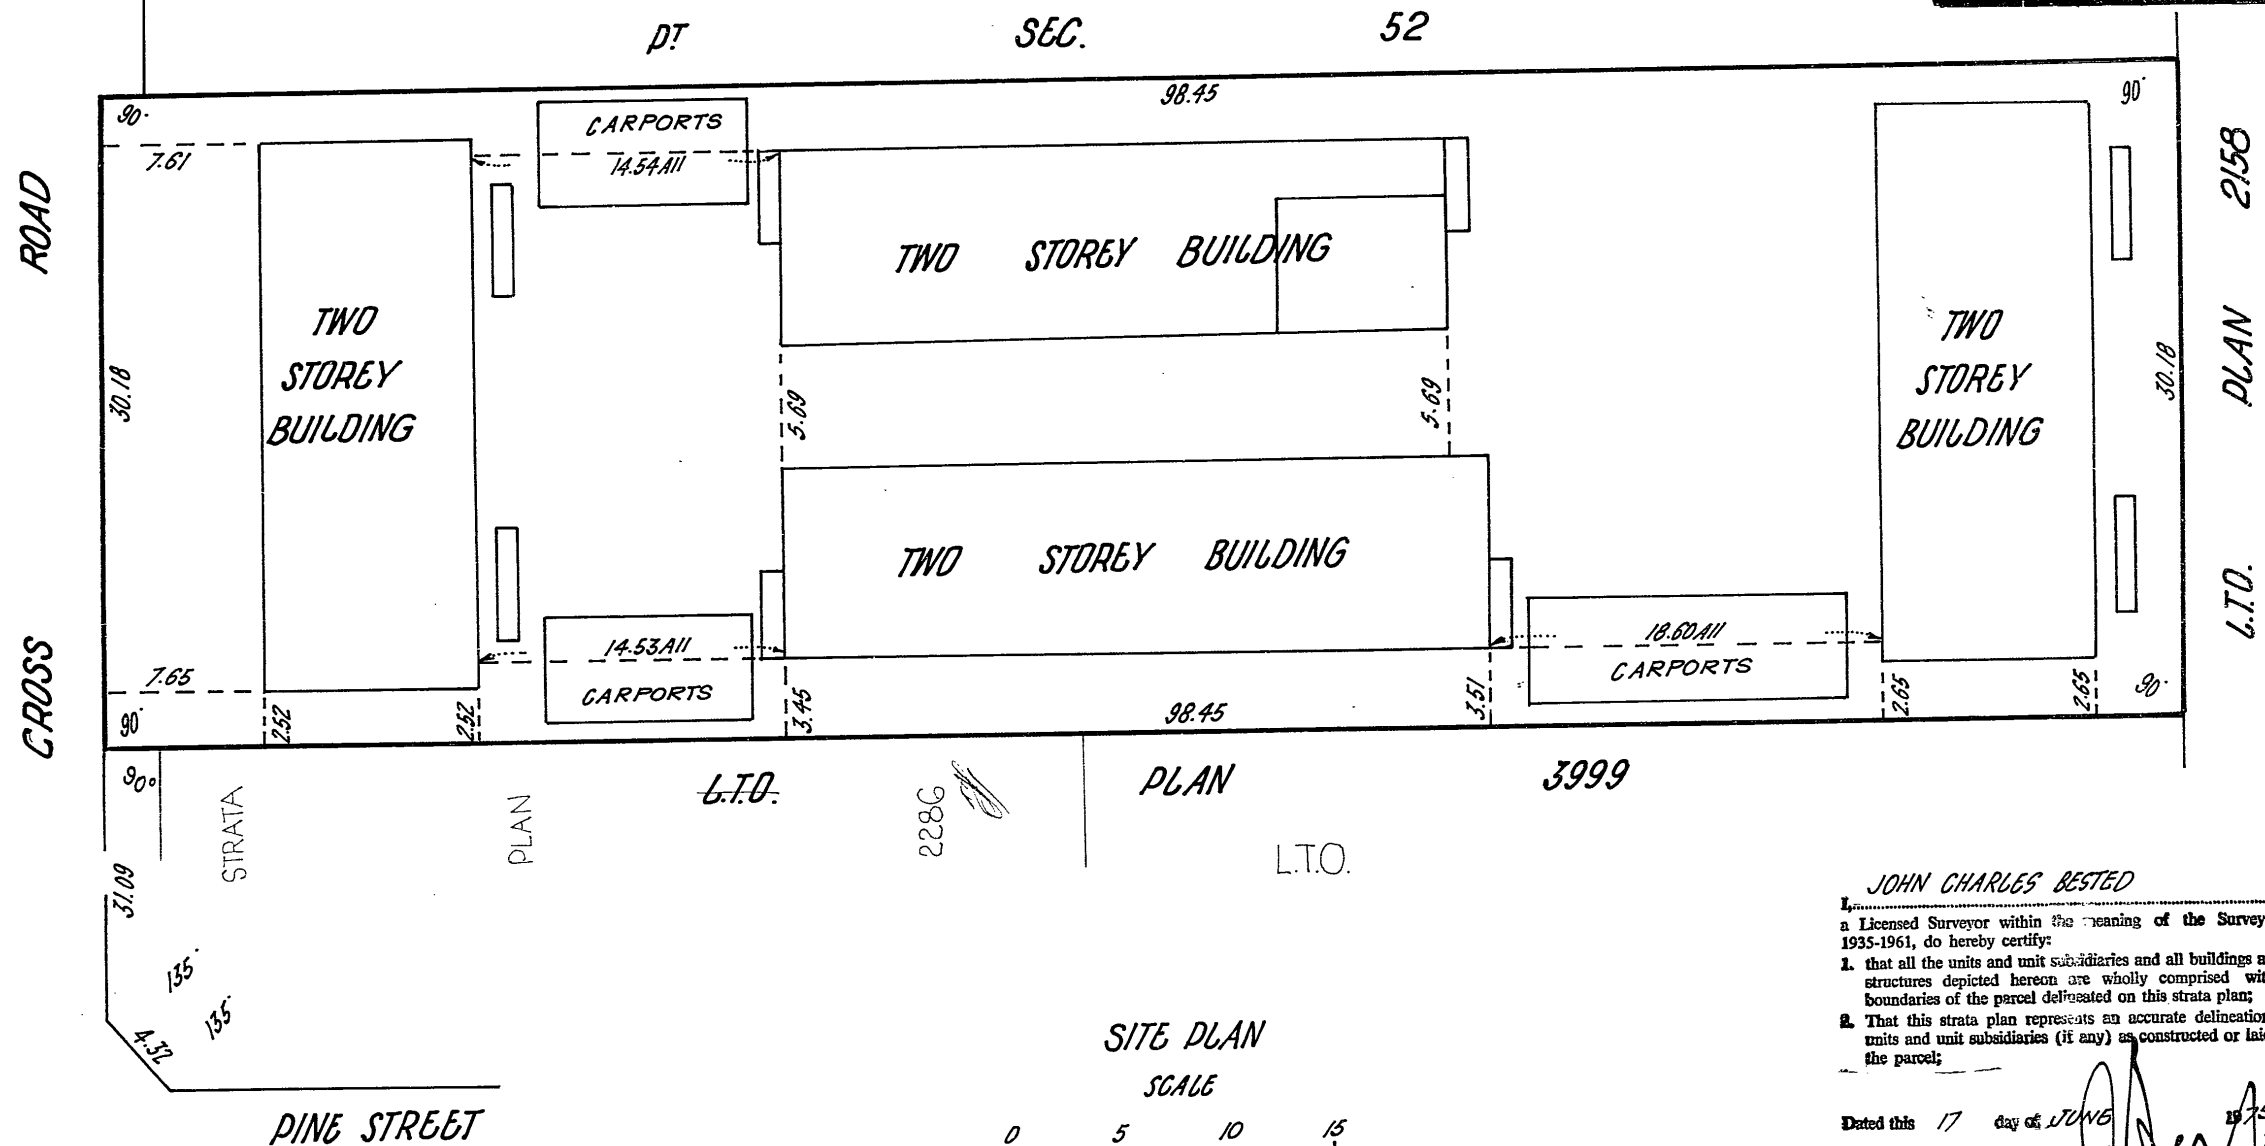


JOHN C. BESTED  
LICENSED SURVEYOR  
23 KAPOOLA AVE., FELIXSTOW 5070  
PH 337 4679  
F. 5405

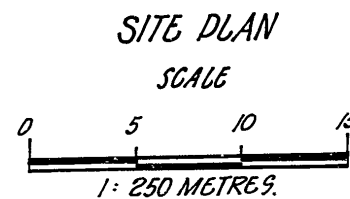

JOHN CHARLES BESTED  
I, a Licensed Surveyor within the meaning of the Surveyors Act 1935-1961, do hereby certify:  
1. that all the units and unit subsidiaries and all buildings and other structures depicted hereon are wholly comprised within the boundaries of the parcel delineated on this strata plan;  
2. That this strata plan represents an accurate delineation of the units and unit subsidiaries (if any) as constructed or laid out on the parcel;  
Dated this 17 day of JUNE 1975  
*John Charles Bested*  
Licensed Surveyor.

# STRATA PLAN 2182 2<sup>ND</sup> OF 4 SHEETS

ACCEPTED AND DEPOSITED  
*B. A. Wray*  
CHIEF DRAFTING OFFICER  
Pro Registrar-General 9/9/1975

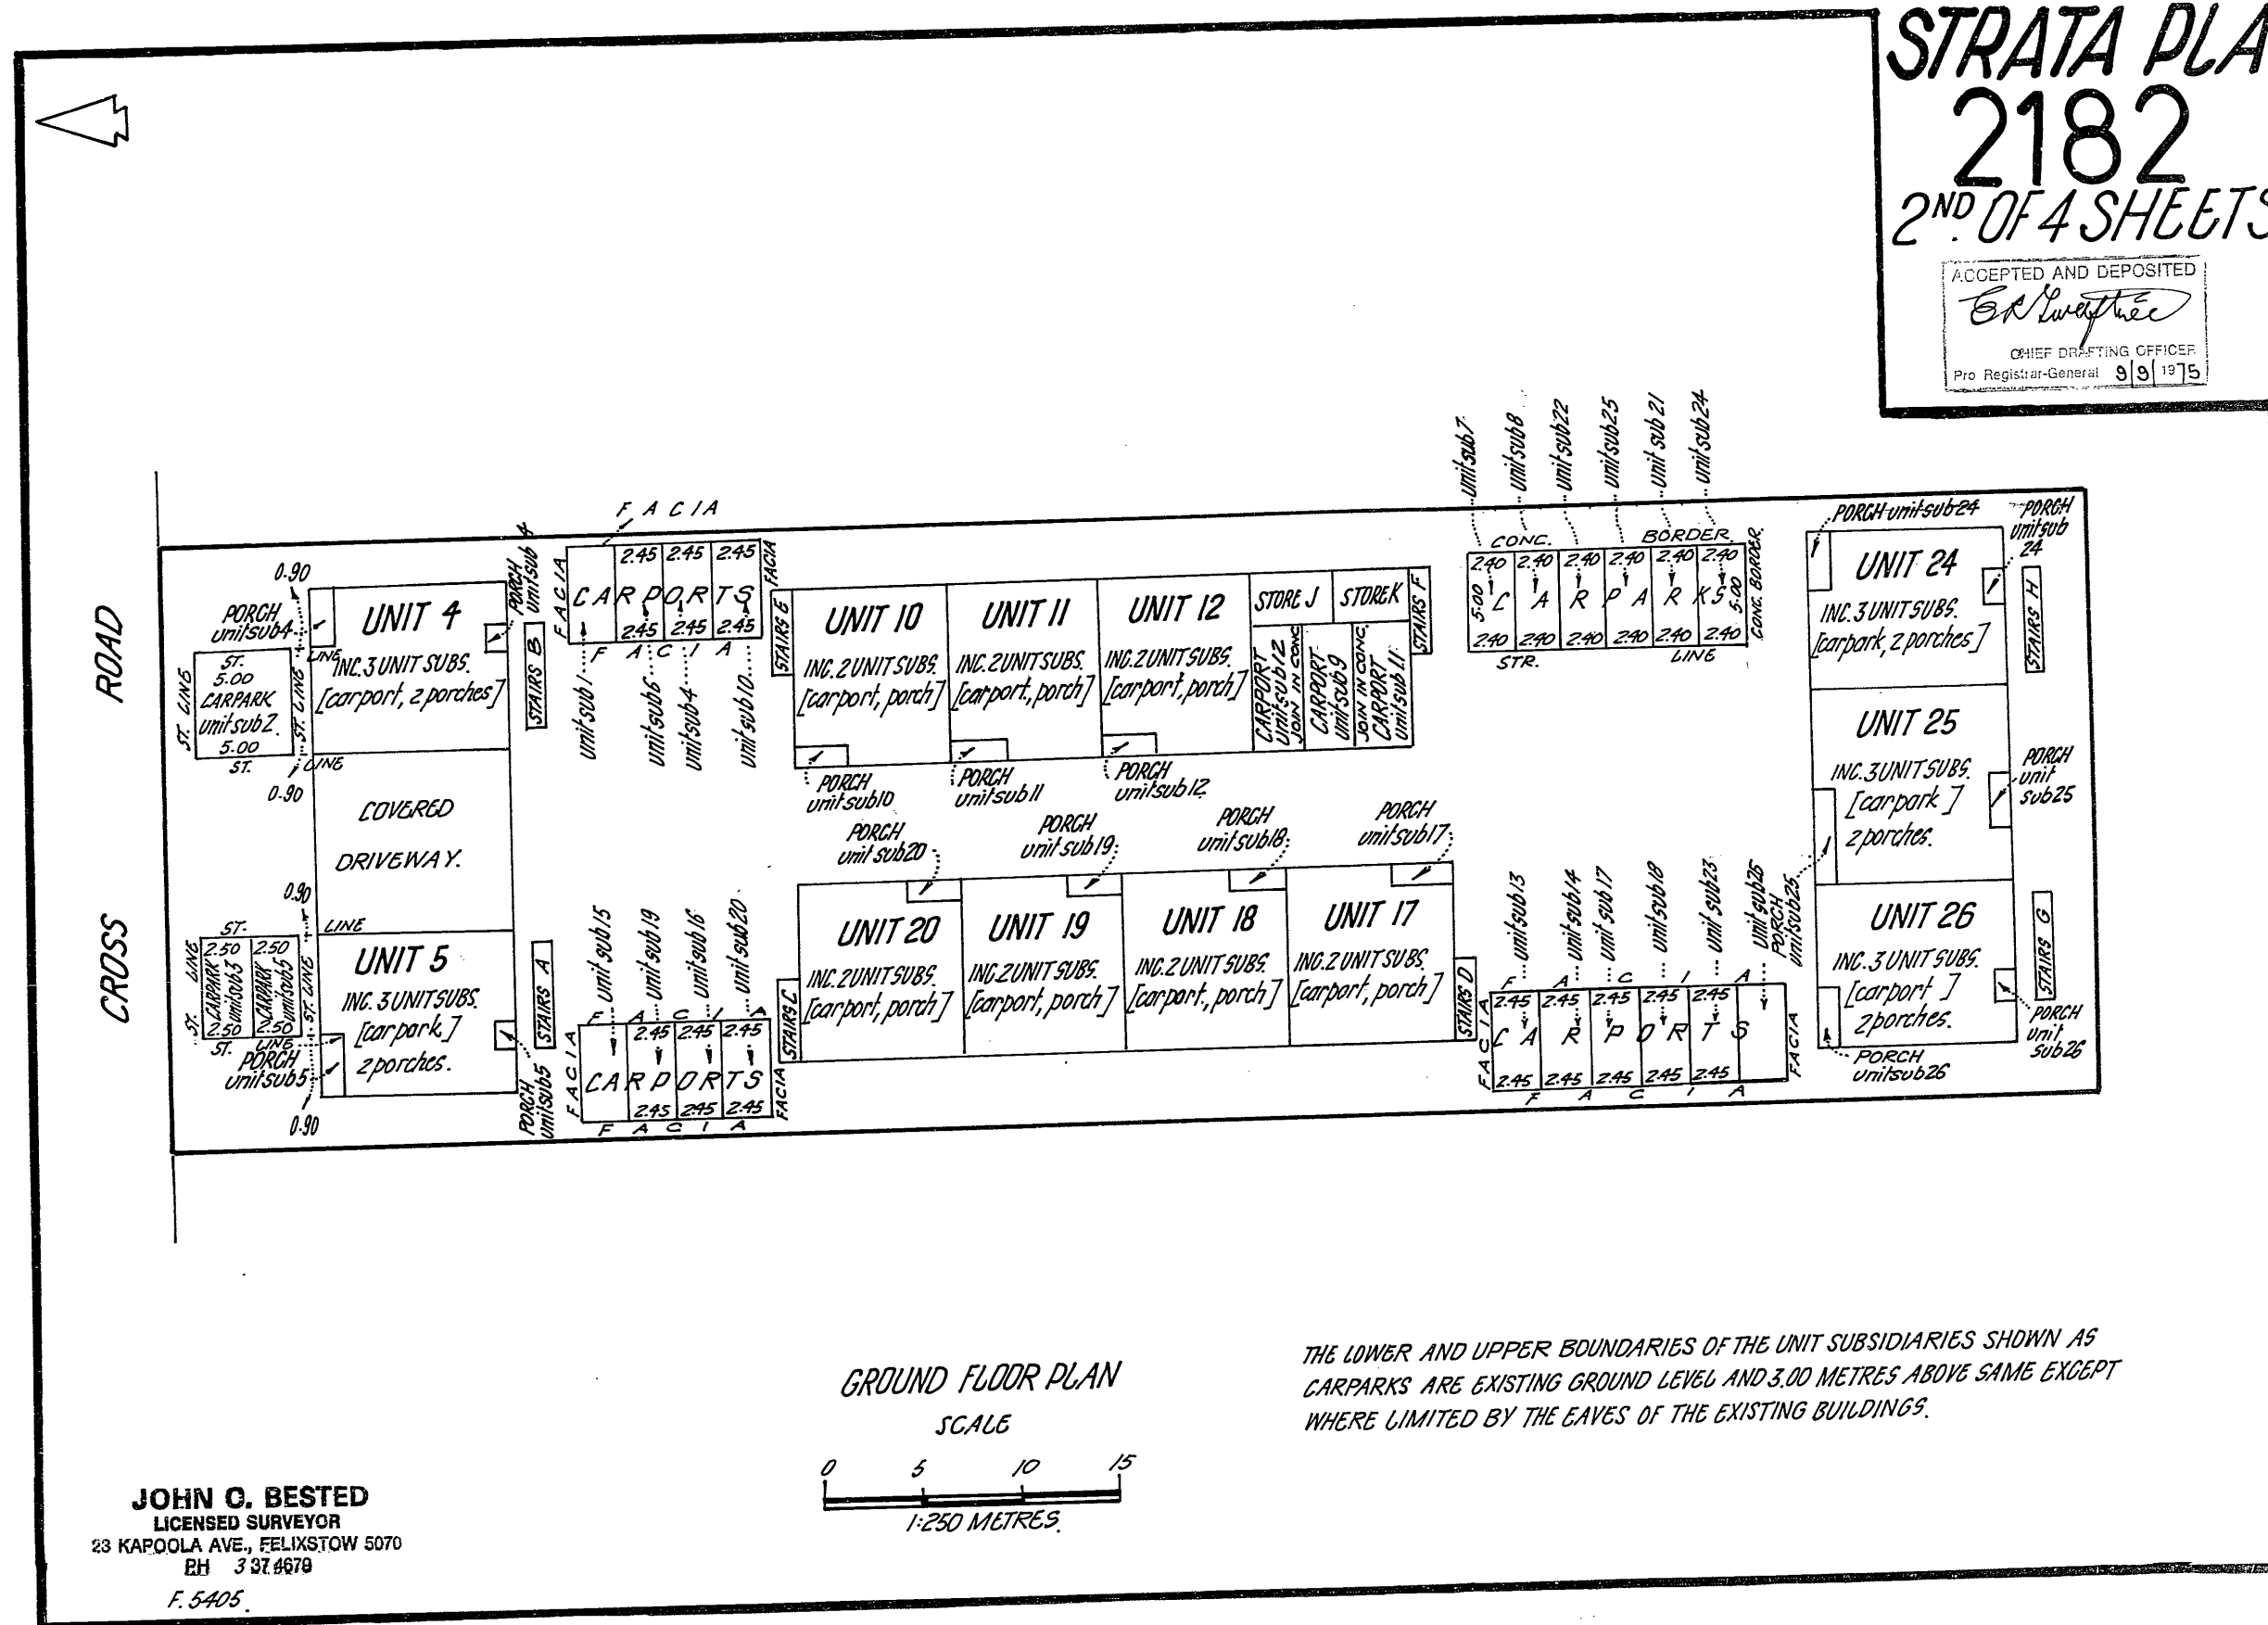

THE LOWER AND UPPER BOUNDARIES OF THE UNIT SUBSIDIARIES SHOWN AS CARPARKS ARE EXISTING GROUND LEVEL AND 3.00 METRES ABOVE SAME EXCEPT WHERE LIMITED BY THE EAVES OF THE EXISTING BUILDINGS.


# STRATA PLAN 2182 3<sup>RD</sup> OF 4 SHEETS

ACCEPTED AND DEPOSITED  
*ERLW*  
CHIEF DRAFTING OFFICER  
Pro Registrar-General 9/9/1975



ROAD

CROSS

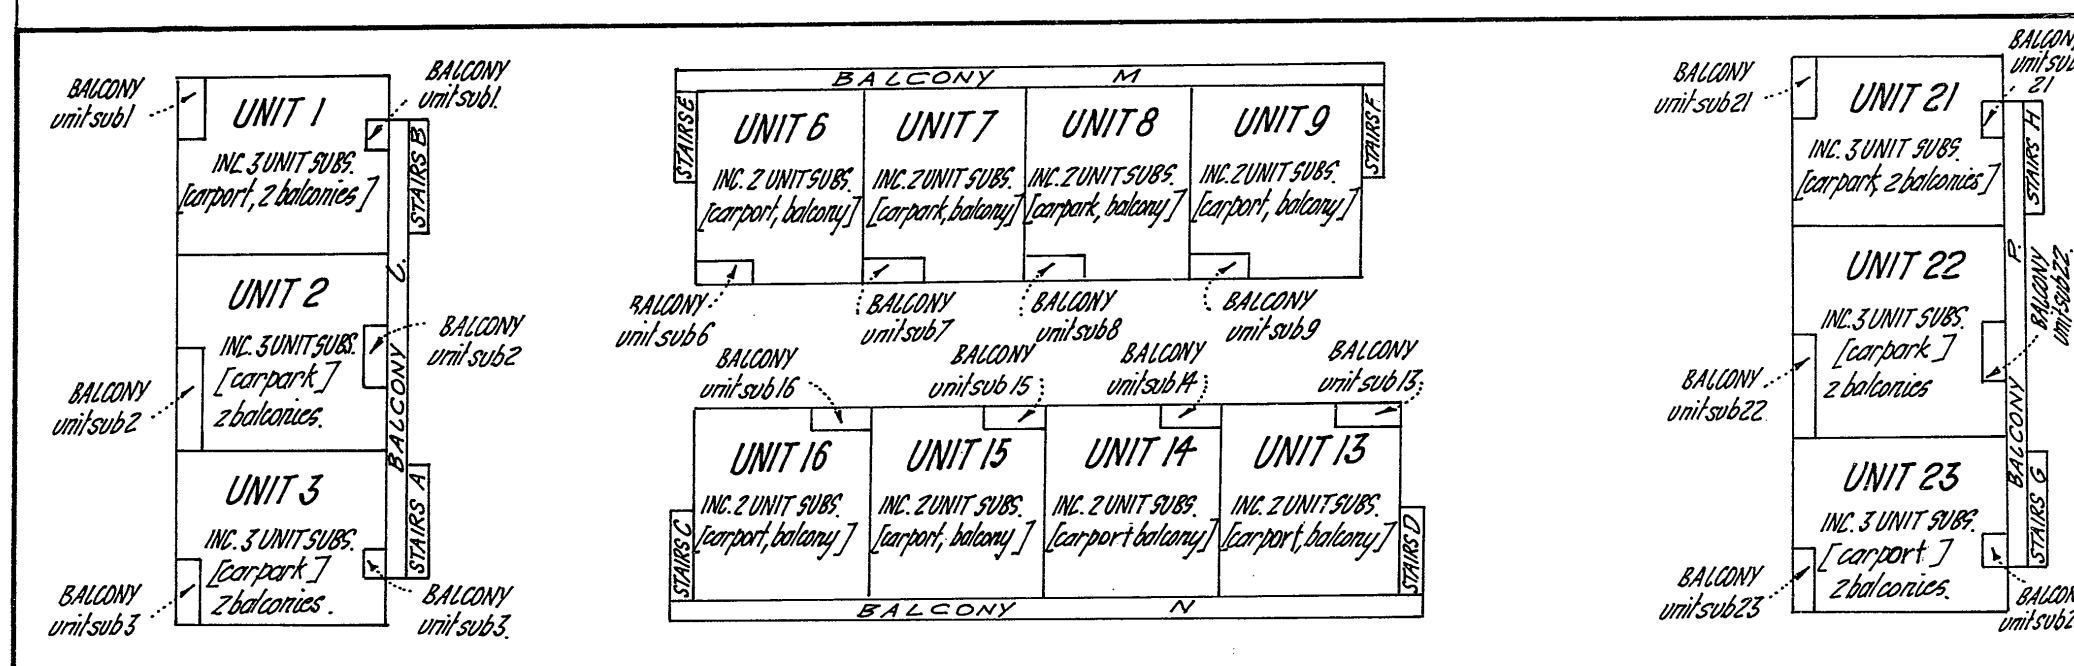

FIRST FLOOR PLAN

SCALE



1:250 METRES.

THE UPPER BOUNDARIES OF THE UNIT SUBSIDIARIES SHOWN AS BALCONIES ARE LIMITED TO THE HEIGHT OF THE EAVES OF THE RESPECTIVE UNITS.

JOHN C. BESTED  
LICENSED SURVEYOR  
23 KAPOOLA AVE., FELIXSTOW 5070  
BH 327 6679  
F. 5405

| SCHEDULE OF UNIT ENTITLEMENT |                  |                    |       |   |                  |                    |       |
|------------------------------|------------------|--------------------|-------|---|------------------|--------------------|-------|
| UNIT N <sup>o</sup>          | UNIT ENTITLEMENT | CURRENT C's. of T. |       | UNIT N <sup>o</sup>   | UNIT ENTITLEMENT | CURRENT C's. of T. |       |
|                              |                  | VOLUME             | FOLIO |   |                  | VOLUME             | FOLIO |
| 1                            | 38               |                    |       | 19   | 38               |                    |       |
| 2                            | 52               |                    |       | 20   | 38               |                    |       |
| 3                            | 38               |                    |       | 21   | 37               |                    |       |
| 4                            | 38               |                    |       | 22   | 45               |                    |       |
| 5                            | 38               |                    |       | 23   | 37               |                    |       |
| 6                            | 35               |                    |       | 24   | 38               |                    |       |
| 7                            | 35               |                    |       | 25   | 45               |                    |       |
| 8                            | 35               |                    |       | 26   | 43               |                    |       |
| 9                            | 35               |                    |       |   |                  |                    |       |
| 10                           | 37               |                    |       |   |                  |                    |       |
| 11                           | 37               |                    |       |   |                  |                    |       |
| 12                           | 37               |                    |       |   |                  |                    |       |
| 13                           | 37               |                    |       |   |                  |                    |       |
| 14                           | 37               |                    |       |   |                  |                    |       |
| 15                           | 37               |                    |       |   |                  |                    |       |
| 16                           | 37               |                    |       | AGGREGATE   | 1000             |                    |       |
| 17                           | 38               |                    |       | COMMON PROPERTY   |                  |                    |       |
| 18                           | 38               |                    |       | Authenticated Vide Application N <sup>o</sup> 3788121   |                  |                    |       |
| AGGREGATE                    |                  |                    |       | <br>Pro Registrar General.  |                  |                    |       |

STRATA PLAN  
**2182**  
4<sup>TH</sup> of 4 SHEETS

