



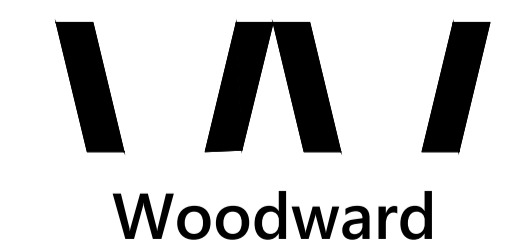

Rev.	Description	Approved	Date
1	ISSUE FOR INFORMATION	HT	2024/03/19
0	ISSUE FOR CONSTRUCTION	HT	12/10/2023
A	PRELIMINARY ISSUE	HT	05/09/2023

- 168.90 FINISHED SURFACE CONTOUR
- EXCAVATION GREATER THAN 300mm
- FILLING GREATER THAN 300mm

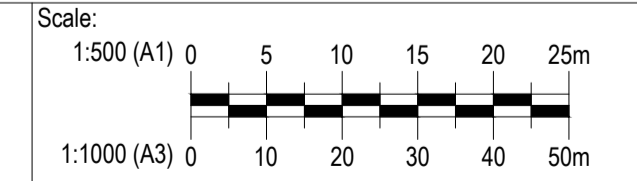

North:

Drawing Status: **CONSTRUCTION ISSUE**


**LENEVA VALLEY ESTATE, WODONGA  
STAGE 2  
DETAILED BECHING PLAN - 1**

Designed : S.H.W	Date : #####
Authorised : S.H.W	Checked : ##
Drawing No. : W021012-LNVS2-SLP1	Revision : 1

© Woodward Land & Civil Pty Ltd All Rights Reserved  
This document is produced by Woodward Land & Civil solely for the benefit of and use by the client in accordance with the terms of the retainer. Woodward Land & Civil Pty Ltd does not and shall not assume any responsibility or liability whatsoever to any third party arising out of any use or reliance by third party on the content of this documents.




WOODWARD LAND & CIVIL PTY LTD  
ACN 637 572 466  
T: 0403 090 178  
info@woodwardcivil.com.au



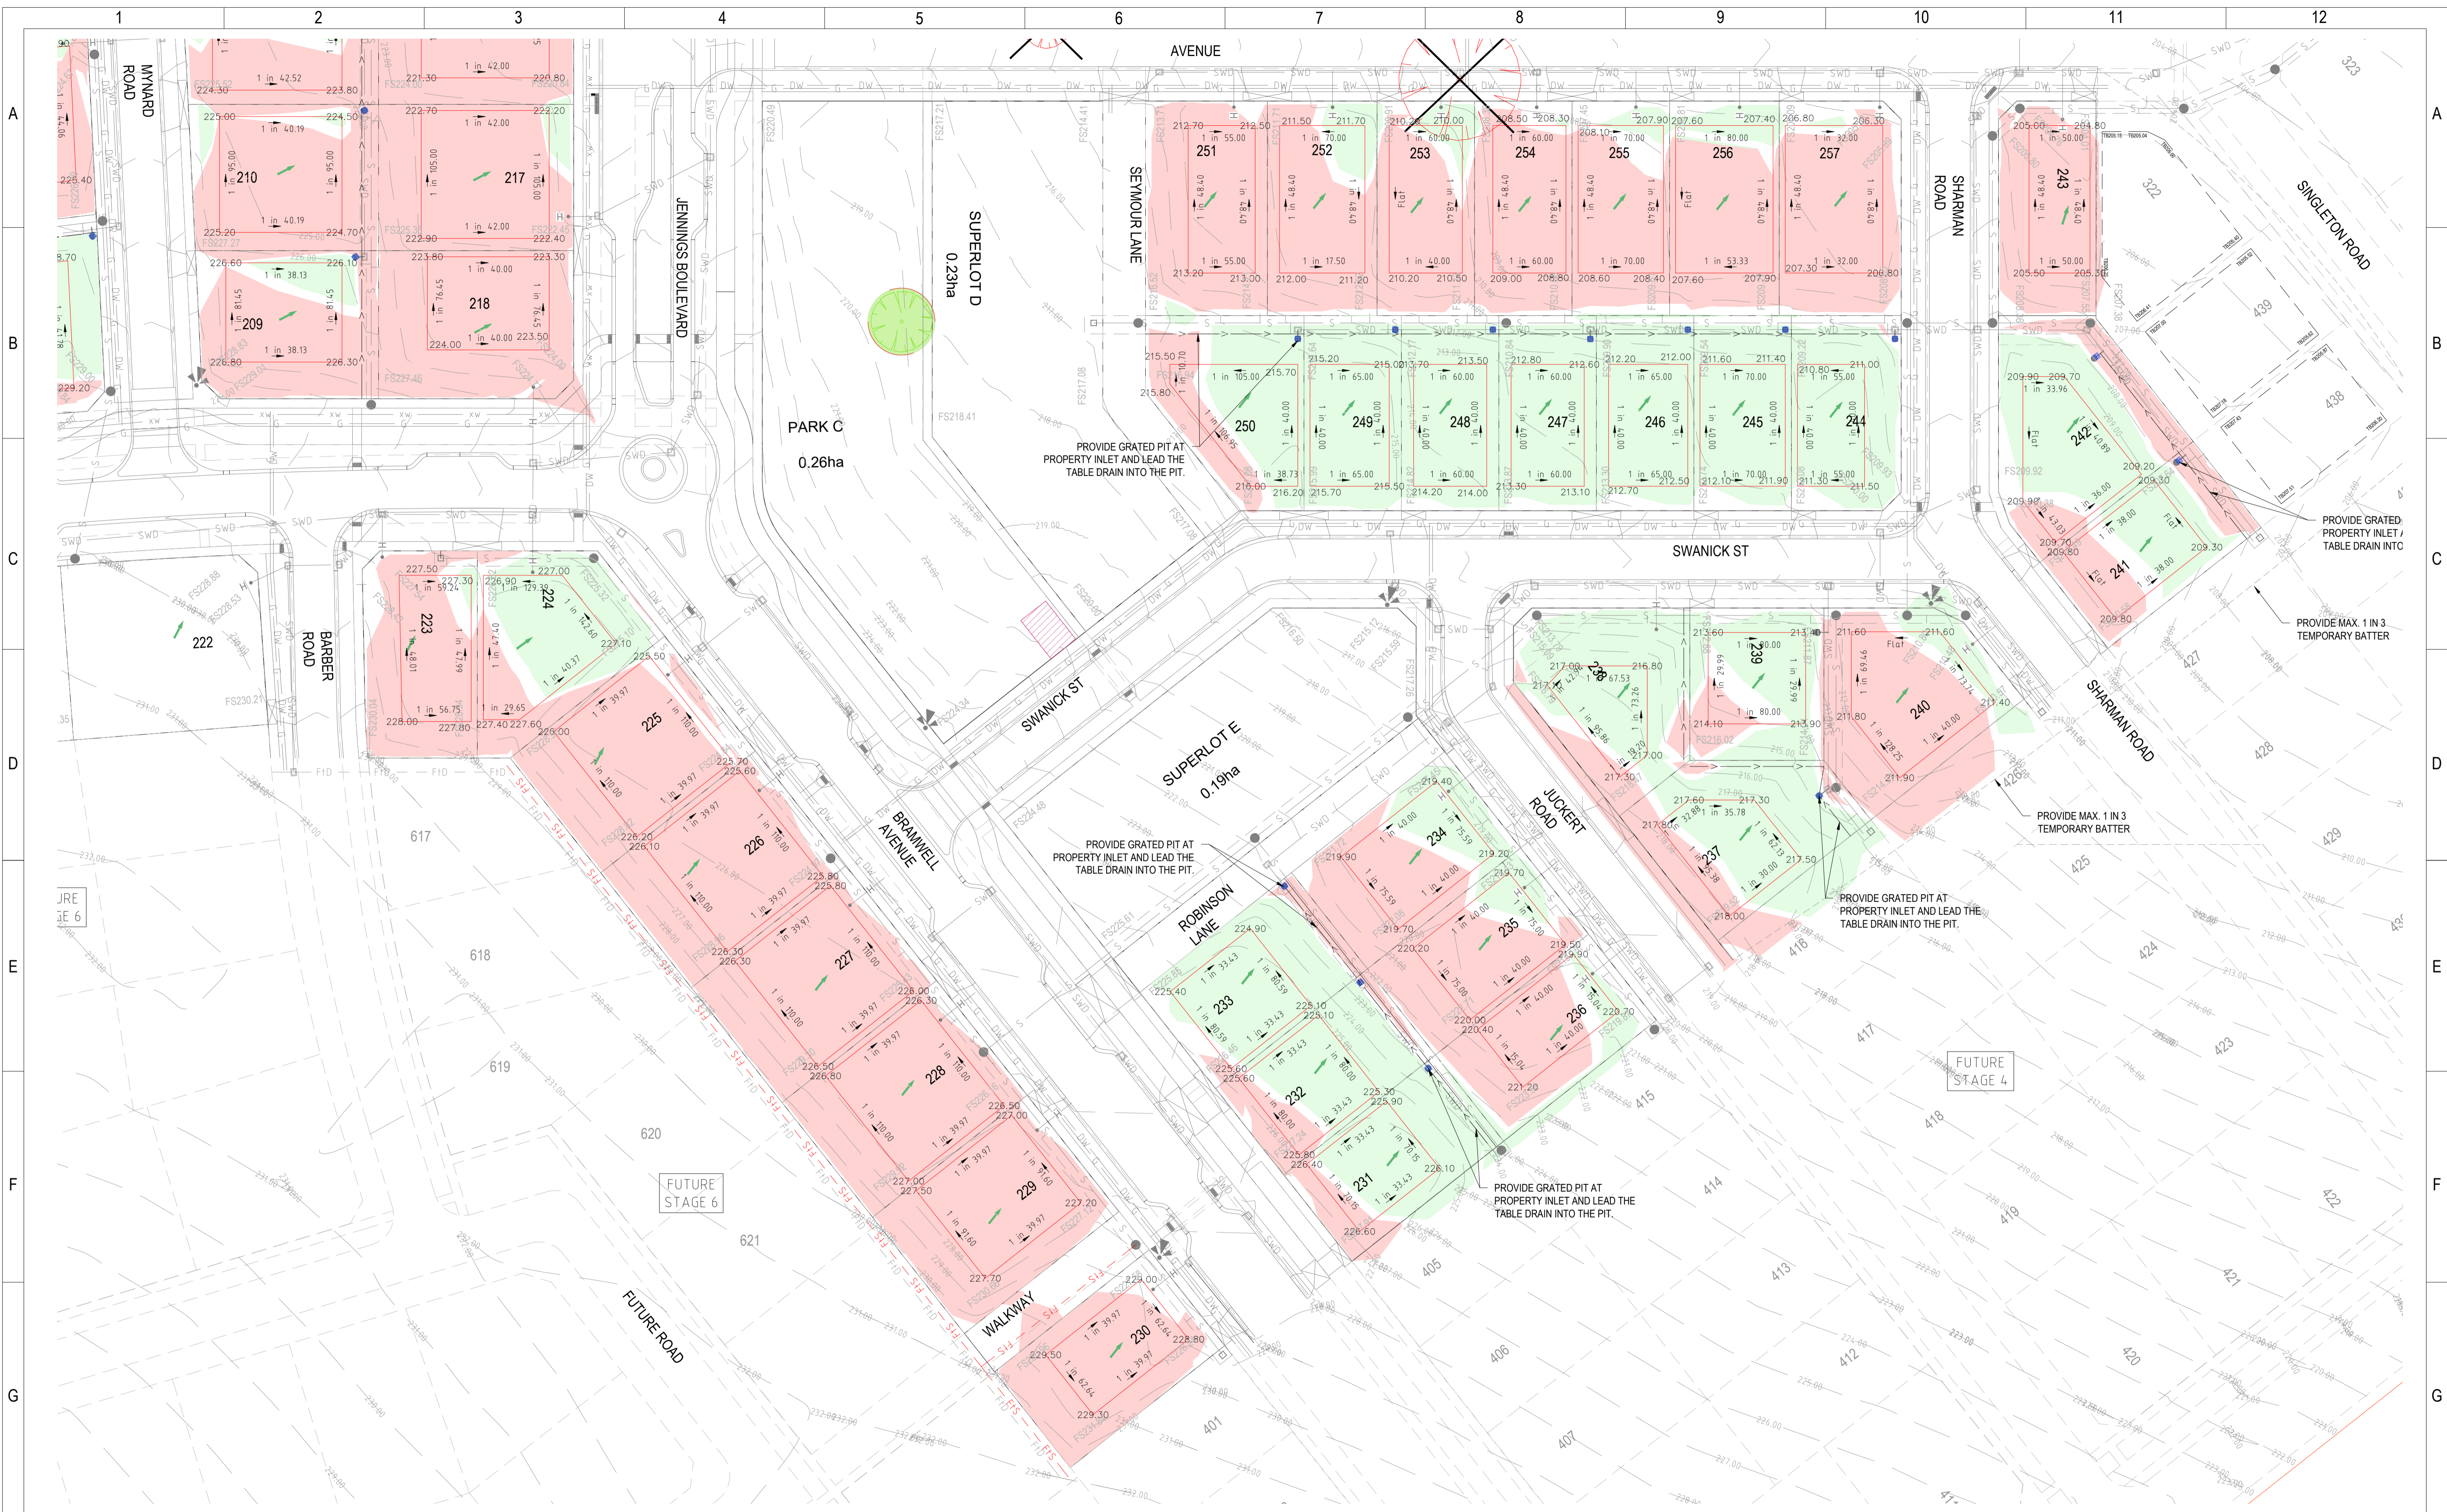

Rev.	Description	1	2	3	4	5	6	7	8	9	10	11	12
1	ISSUE FOR INFORMATION												
0	ISSUE FOR CONSTRUCTION												
C	REMOVED RETAINING WALL												
B	PAD DETAILING												
A	PRELIMINARY ISSUE												
HT	2024/03/19												
HT	12/10/2023												
HT	05/10/2023												
HT	29/09/2023												
HT	05/09/2023												

168.90 FINISHED SURFACE CONTOUR  
 EXCAVATION GREATER THAN 300mm  
 FILLING GREATER THAN 300mm

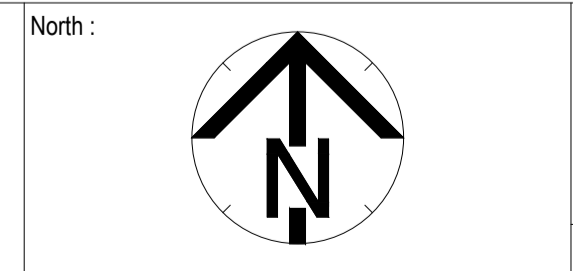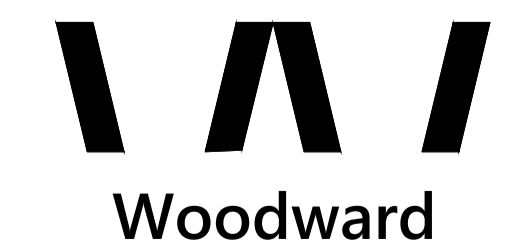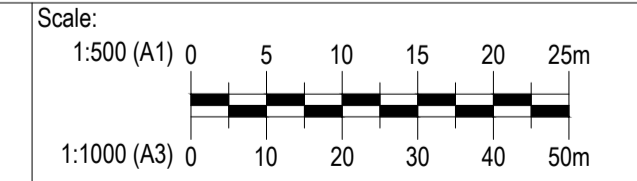


LENEVA VALLEY ESTATE, WODONGA  
 STAGE 2  
 DETAILED BENCHING PLAN - 2

Designed : S.H.W	Date : ####
Authorised : S.H.W	Checked : ##
Drawing No. : W021012-LNVS2-SLP2	Revision : 1

Drawing Status : **CONSTRUCTION ISSUE**



© Woodward Land & Civil Pty Ltd All Rights Reserved  
 This document is produced by Woodward Land & Civil solely for the benefit of and use by the client in accordance with the terms of the retainer. Woodward Land & Civil Pty Ltd does not and shall not assume any responsibility or liability whatsoever to any third party arising out of any use or reliance by third party on the content of this documents.

WOODWARD LAND & CIVIL PTY LTD  
 ACN 637 572 466  
 T: 0403 090 178  
 info@woodwardcivil.com.au

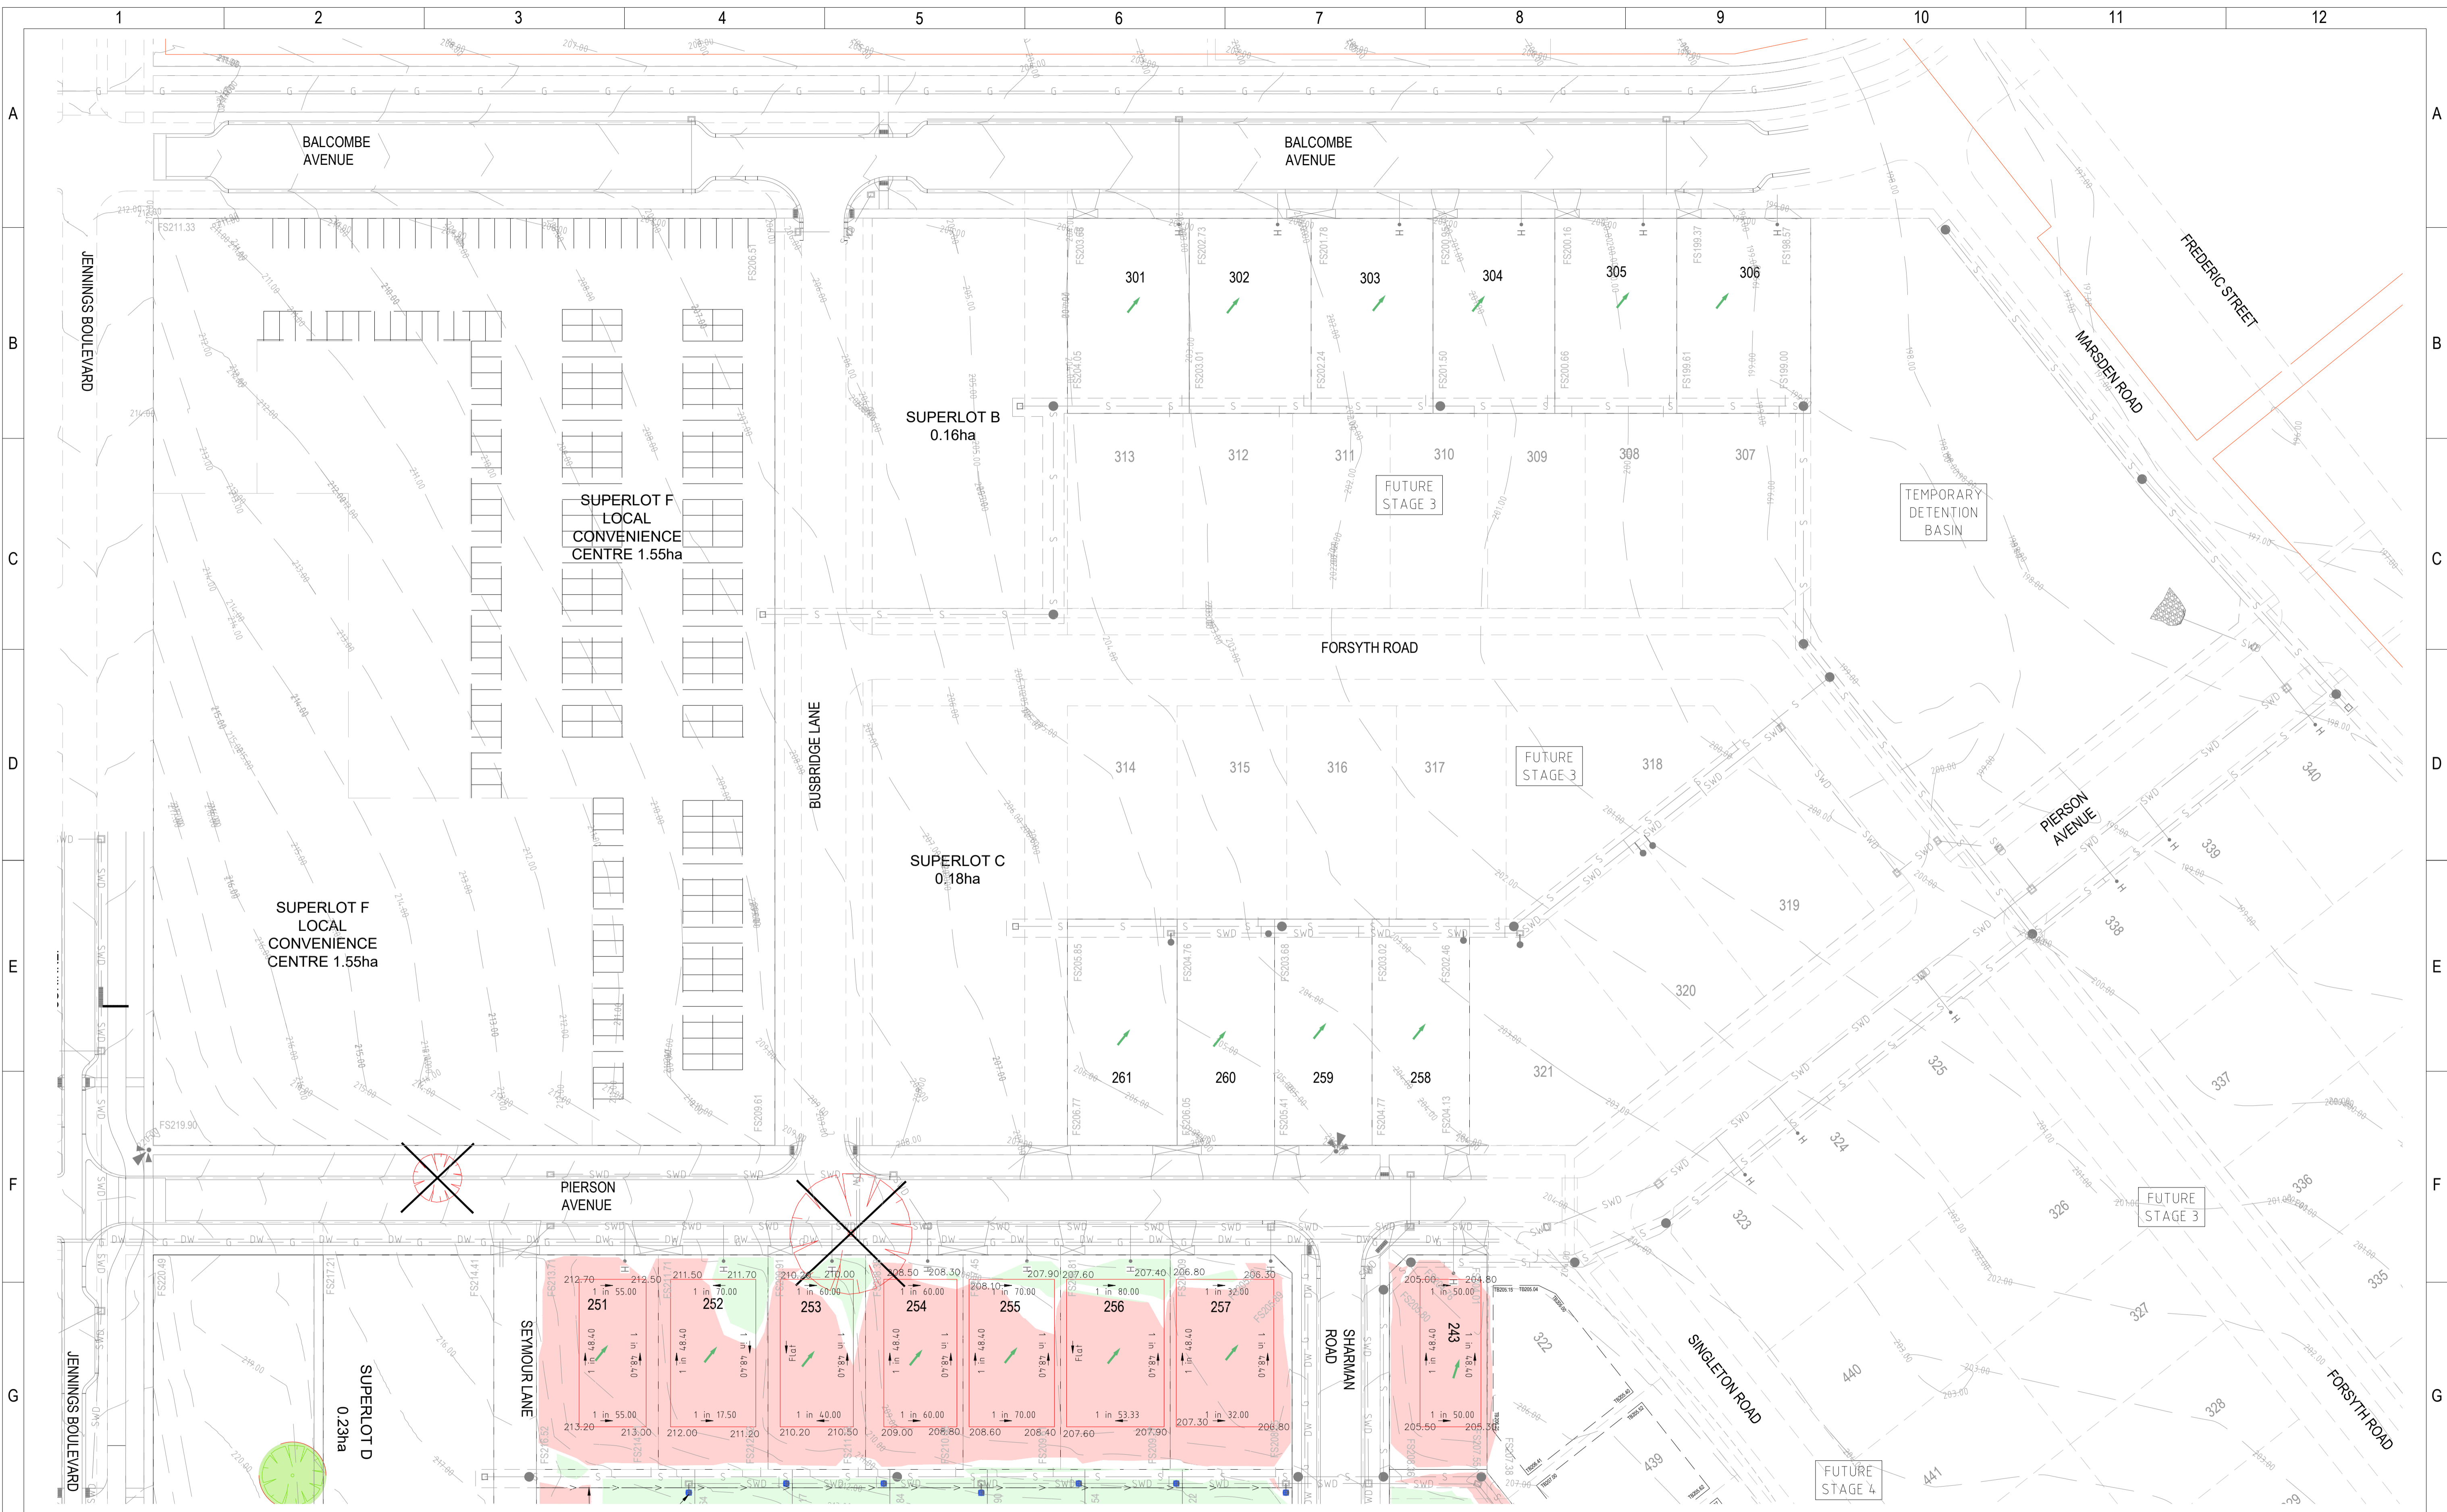

Rev.	Description	1	2	3	4	5	6	7	8	9	10	11	12
1	ISSUE FOR INFORMATION												
0	ISSUE FOR CONSTRUCTION												
C	REMOVED RETAINING WALL												
B	PAD DETAILING												
A	PRELIMINARY ISSUE												
HT	2024/03/19												
HT	12/10/2023												
HT	05/10/2023												
HT	29/09/2023												
HT	05/09/2023												

168.90 FINISHED SURFACE CONTOUR  
 EXCAVATION GREATER THAN 300mm  
 FILLING GREATER THAN 300mm

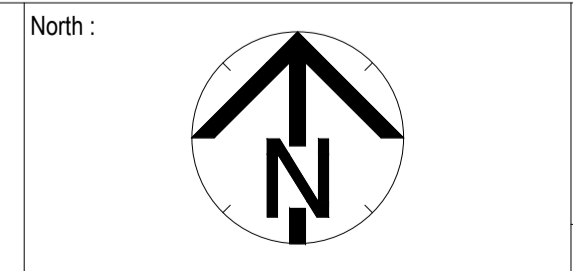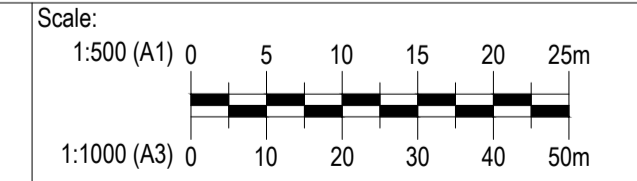

LENEVA VALLEY ESTATE, WODONGA  
 STAGE 2  
 DETAILED BENCHING PLAN - 2

Designed : S.H.W	Date : ####/##/##
Authorised : S.H.W	Checked : ##
Drawing No. : W021012-LNVS2-SLP3	Revision : 1

CONSTRUCTION ISSUE

© Woodward Land & Civil Pty Ltd All Rights Reserved  
 This document is produced by Woodward Land & Civil solely for the benefit of and use by the client in accordance with the terms of the retainer. Woodward Land & Civil Pty Ltd does not and shall not assume any responsibility or liability whatsoever to any third party arising out of any use or reliance by third party on the content of this document.

WOODWARD LAND & CIVIL PTY LTD  
 ACN 637 572 466  
 T: 0403 090 178  
 info@woodwardcivil.com.au