

Stanton Dahl Architects
PO Box 413, Epping NSW 1513 Australia
Tel: 02 9399 0000 Fax: 02 9399 0004
www.stanton-dahl.com.au

All dimensions to be used as indicated and any
discrepancies between drawings shall be resolved by
reference to the original drawings and any amendments
thereon. The architect shall not be responsible for
any errors or omissions in the drawings or for any
consequences arising therefrom.


Architecture
Project management
Access consulting
Interior design

stanton dahl
architects

ACN 603 361 771 Pty Ltd
Proposed Blending House (18)
110 Frenchs Forest Rd West,
Frenchs Forest, NSW


Drawn: JPH
Checked: JPH
Date: 1/08/17

Scale: 1:100 as noted & N

Project No:
2137.17

Drawn By:
DA06

Basement Plan

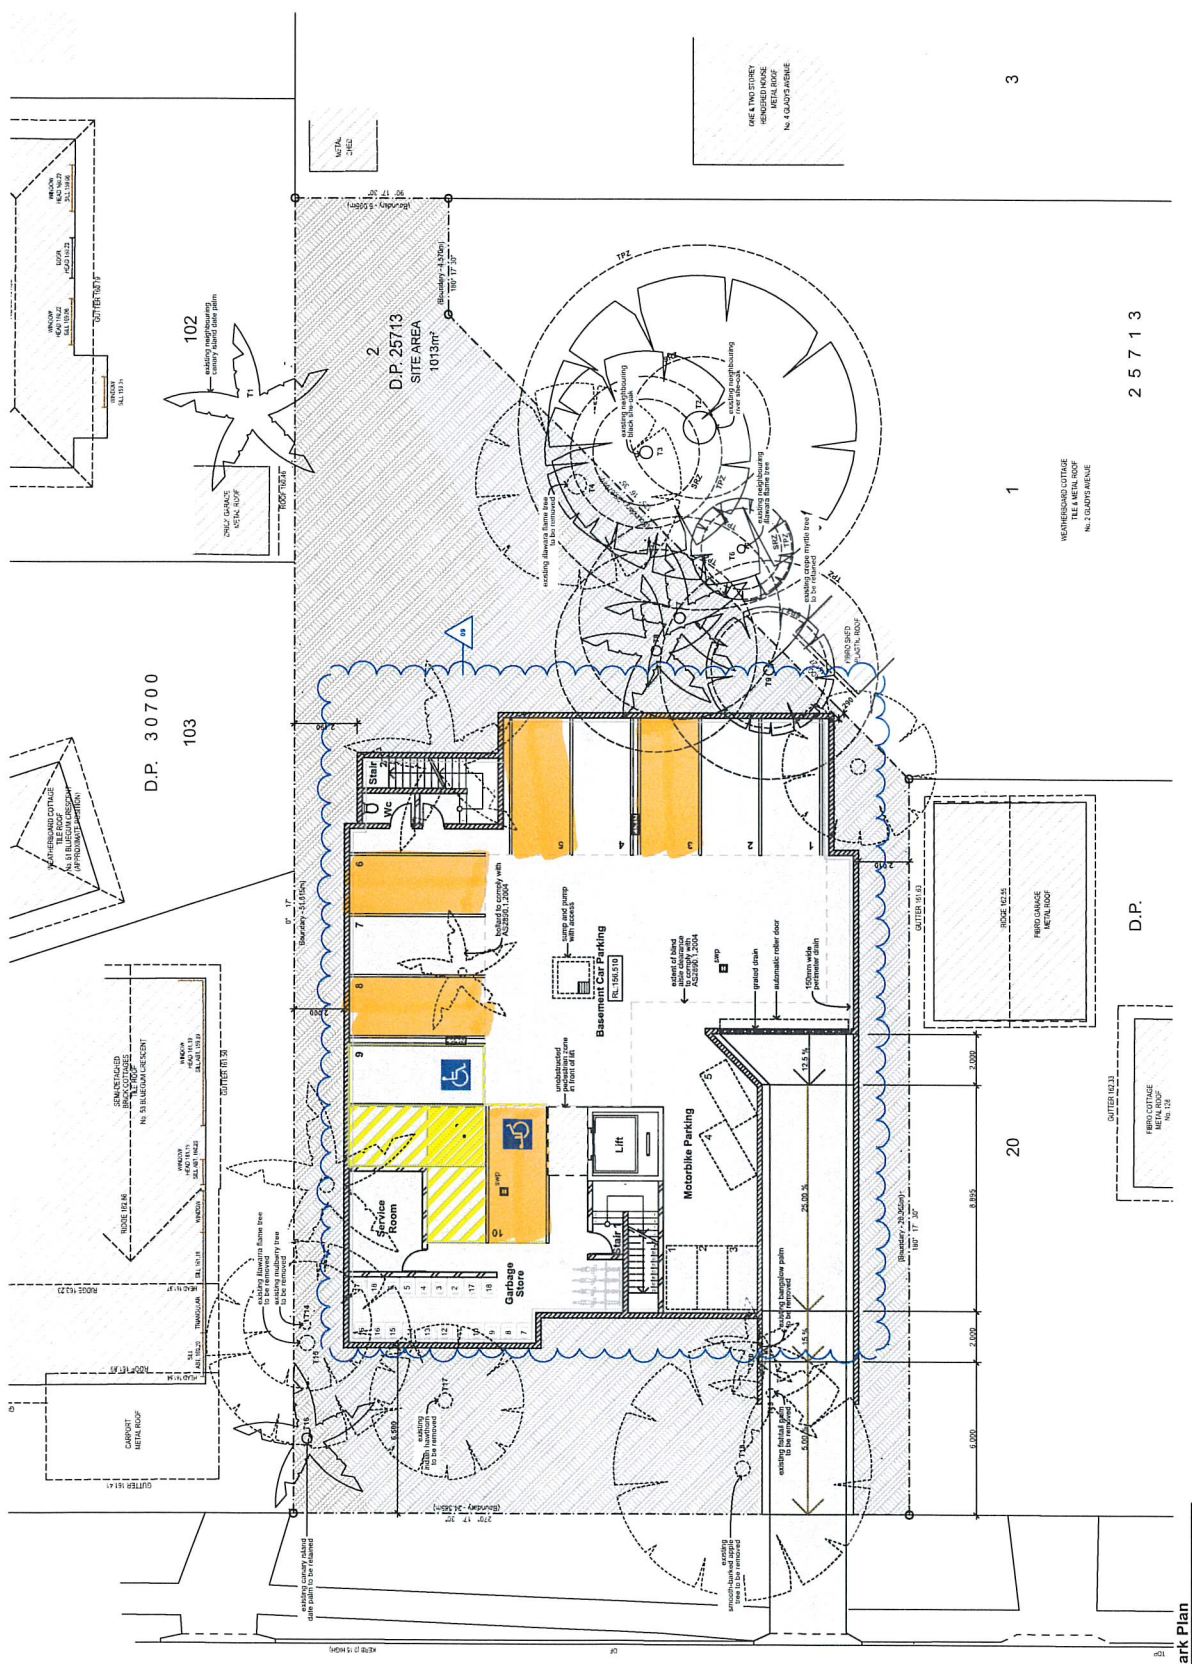

01 Basement Car Park Plan
1:100

