

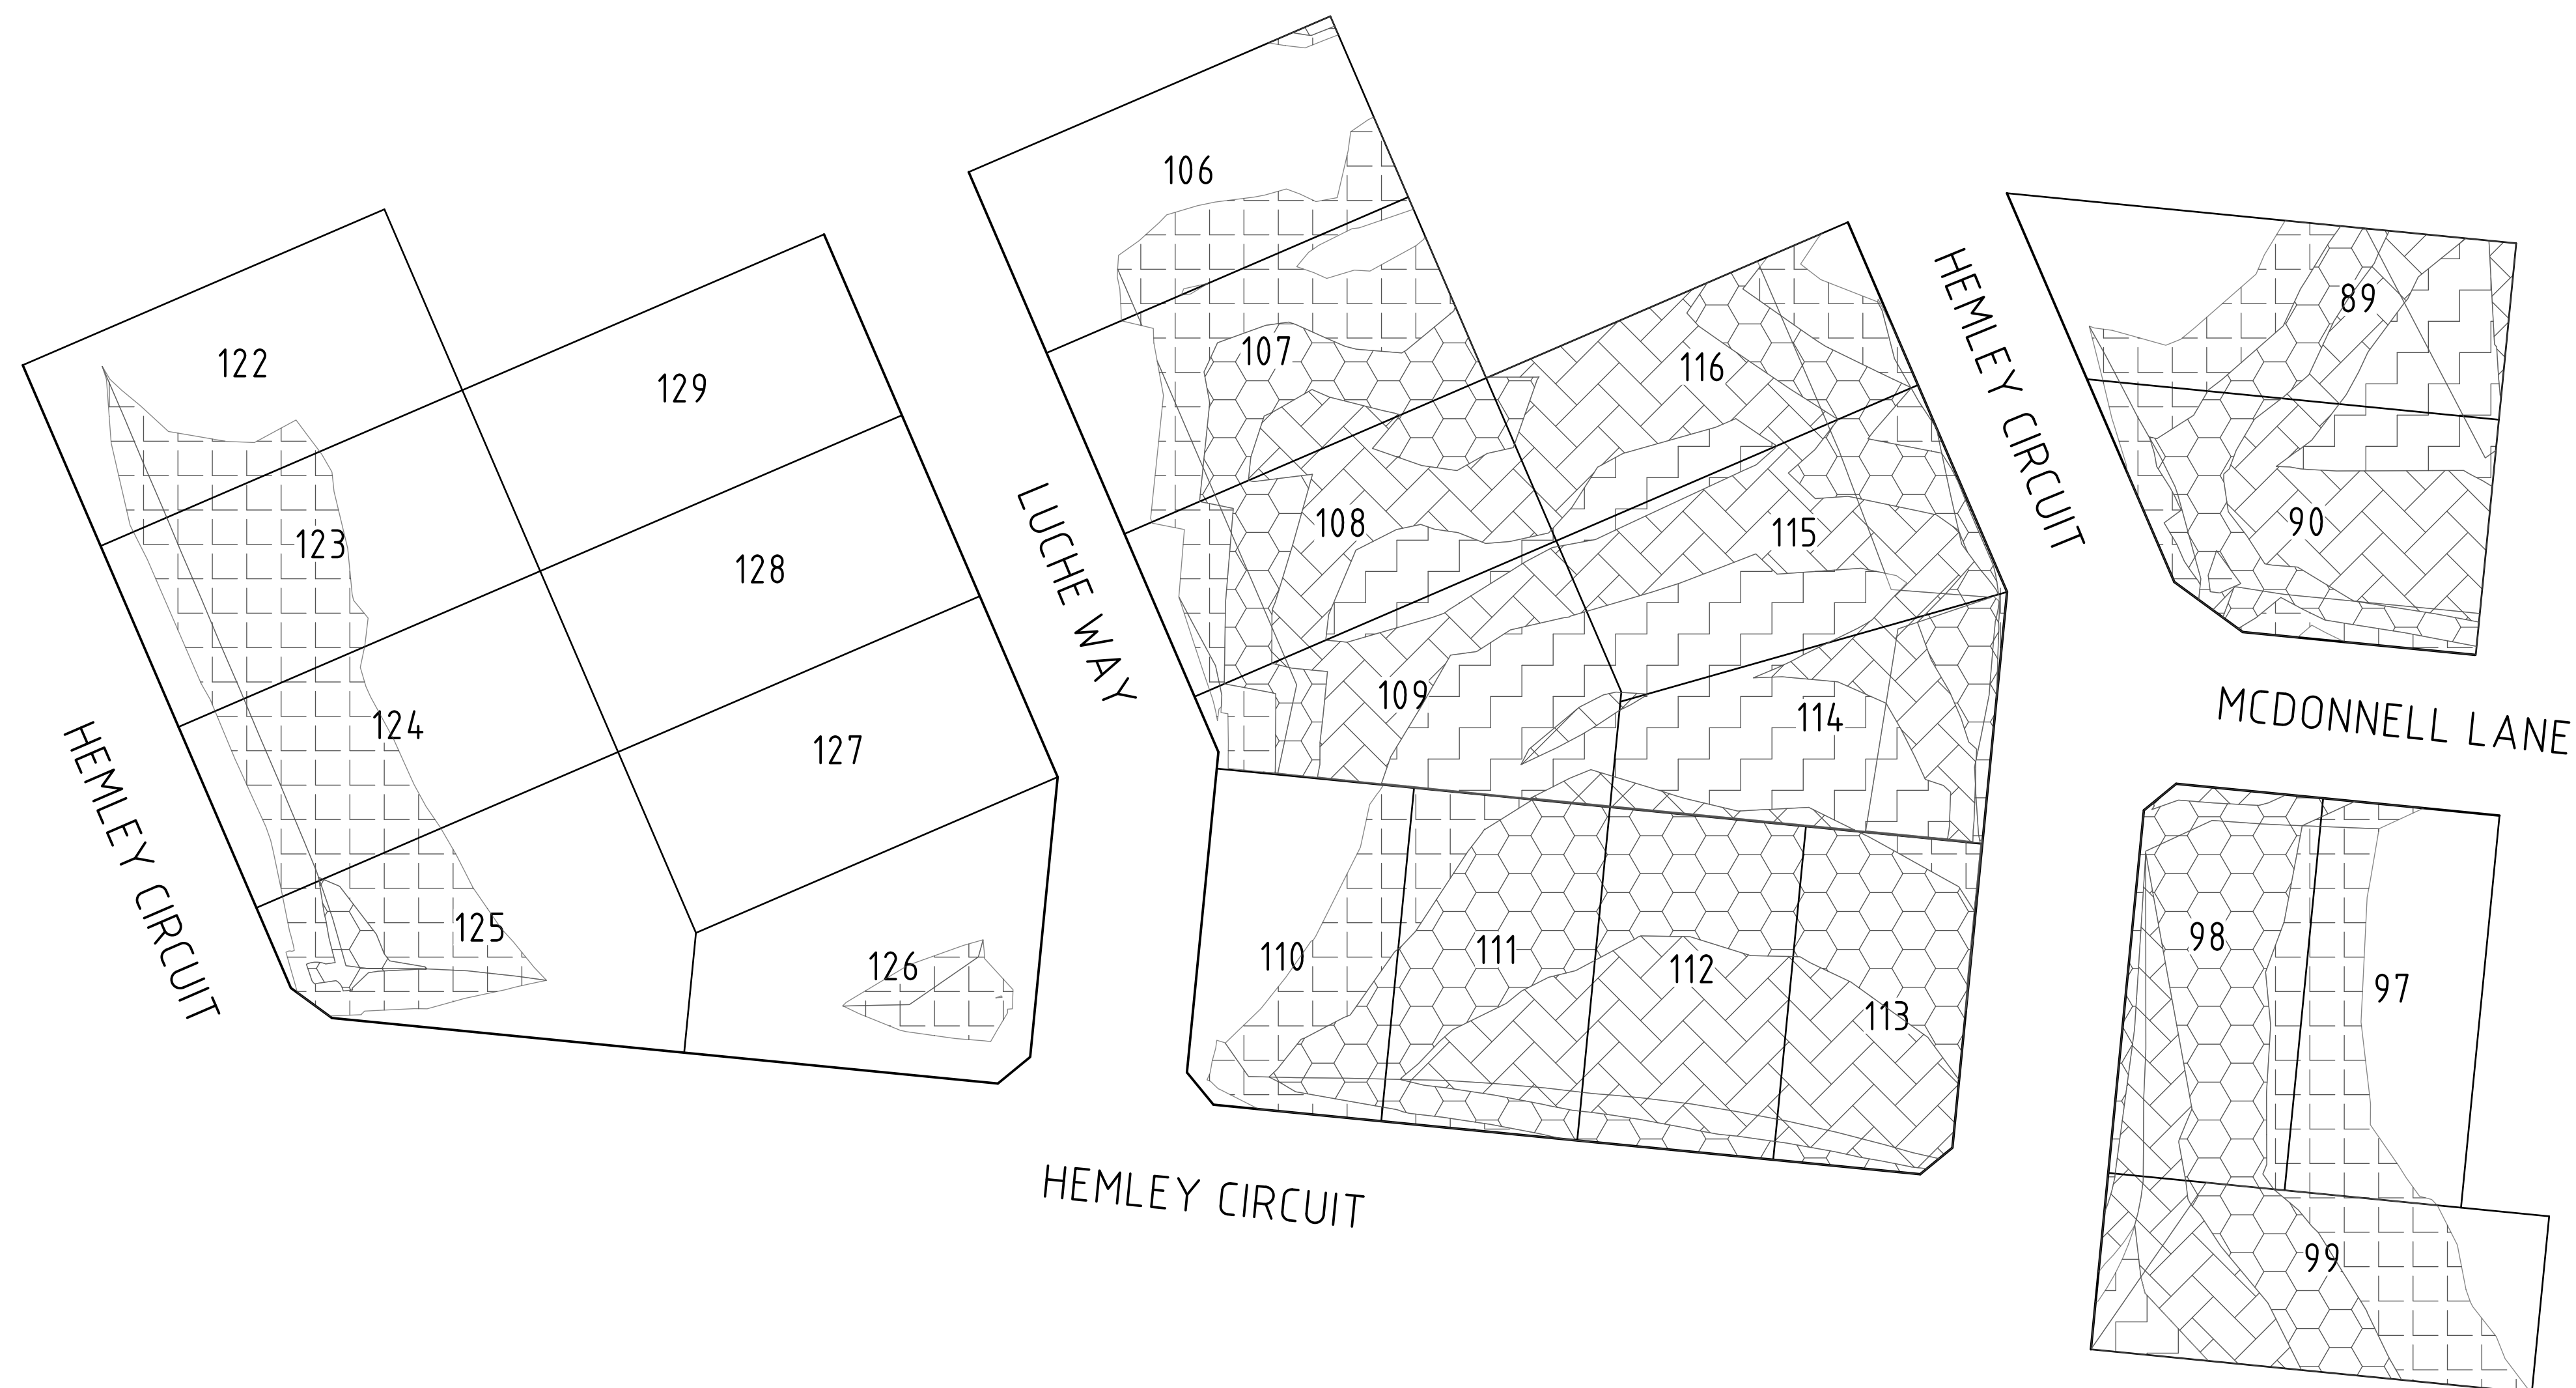


# FILL DEPTHS

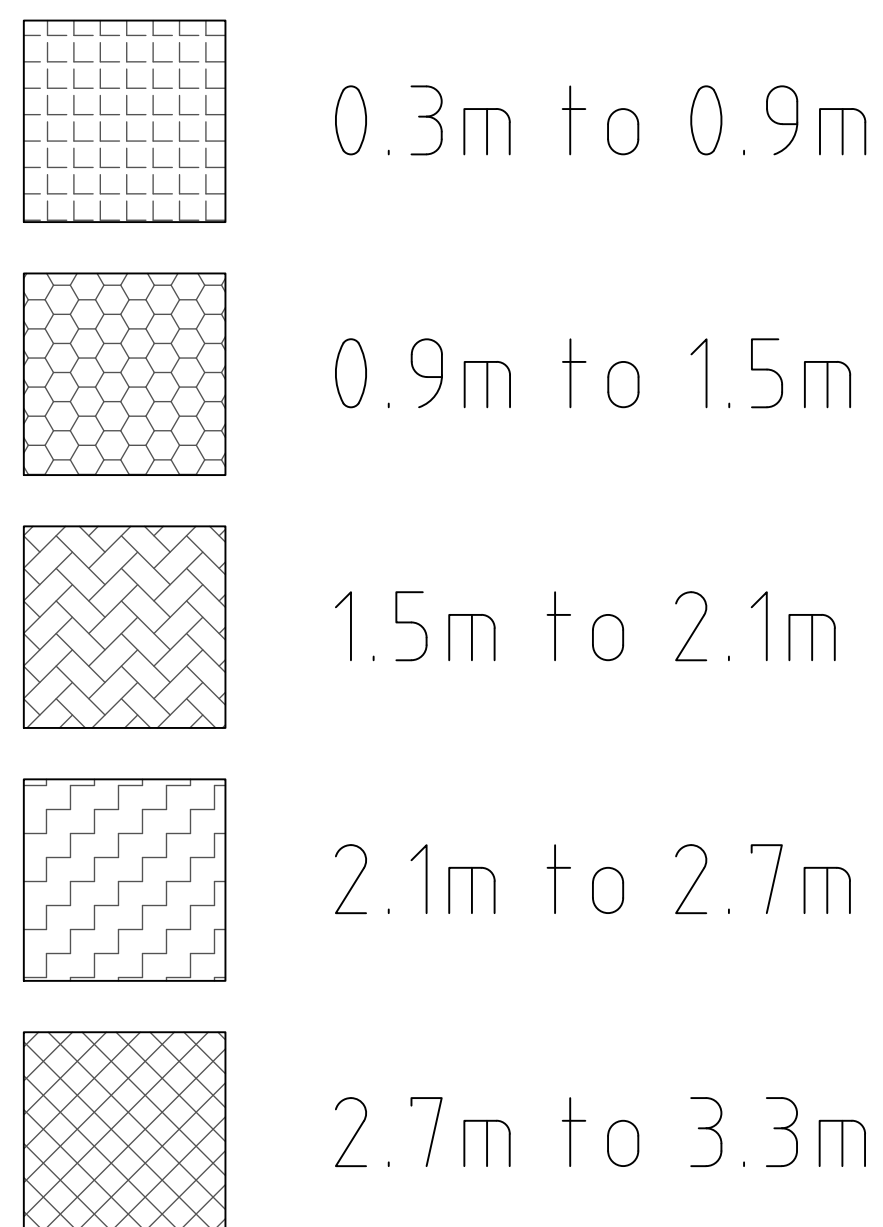

file name: 307233FILLPLAN.dwg, layout name: CD200, plotted by: Jesse Fehring  
file location: G:\30\307233\Drawings\ALCAD\plot date: 10/03/2020 3:17 PM Sheet 2 of 23 Sheets

(A)	PRELIMINARY ISSUE	JF	10-03-2020
Rev	Amendments	Approved	Date

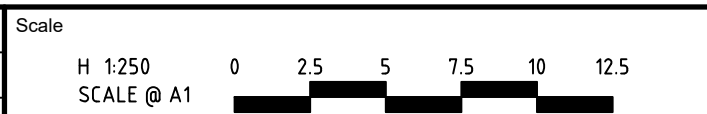

© Spiire Australia Pty Ltd All Rights Reserved  
This document is produced by Spiire Australia Pty Ltd solely for the benefit of and use by the client in accordance with the terms of the retainer. Spiire Australia Pty Ltd does not and shall not assume any responsibility or liability whatsoever to any third party arising out of any use or reliance by third party on the content of this document.

**spiire**

16 BRIDGE STREET BENDIGO  
VICTORIA 3550 AUSTRALIA T 61 3 5448 2500  
spiire.com.au ABN 55 050 029 635



Designed  
Authorised



Checked  
Date

**WESTBURY ESTATE  
STAGE 6  
FILL PLAN**

CITY OF GREATER BENDIGO  
MG PROJECTS BENDIGO PTY LTD

**PRELIMINARY** Dwg No **307233FILLPLAN** Rev **(A)**