
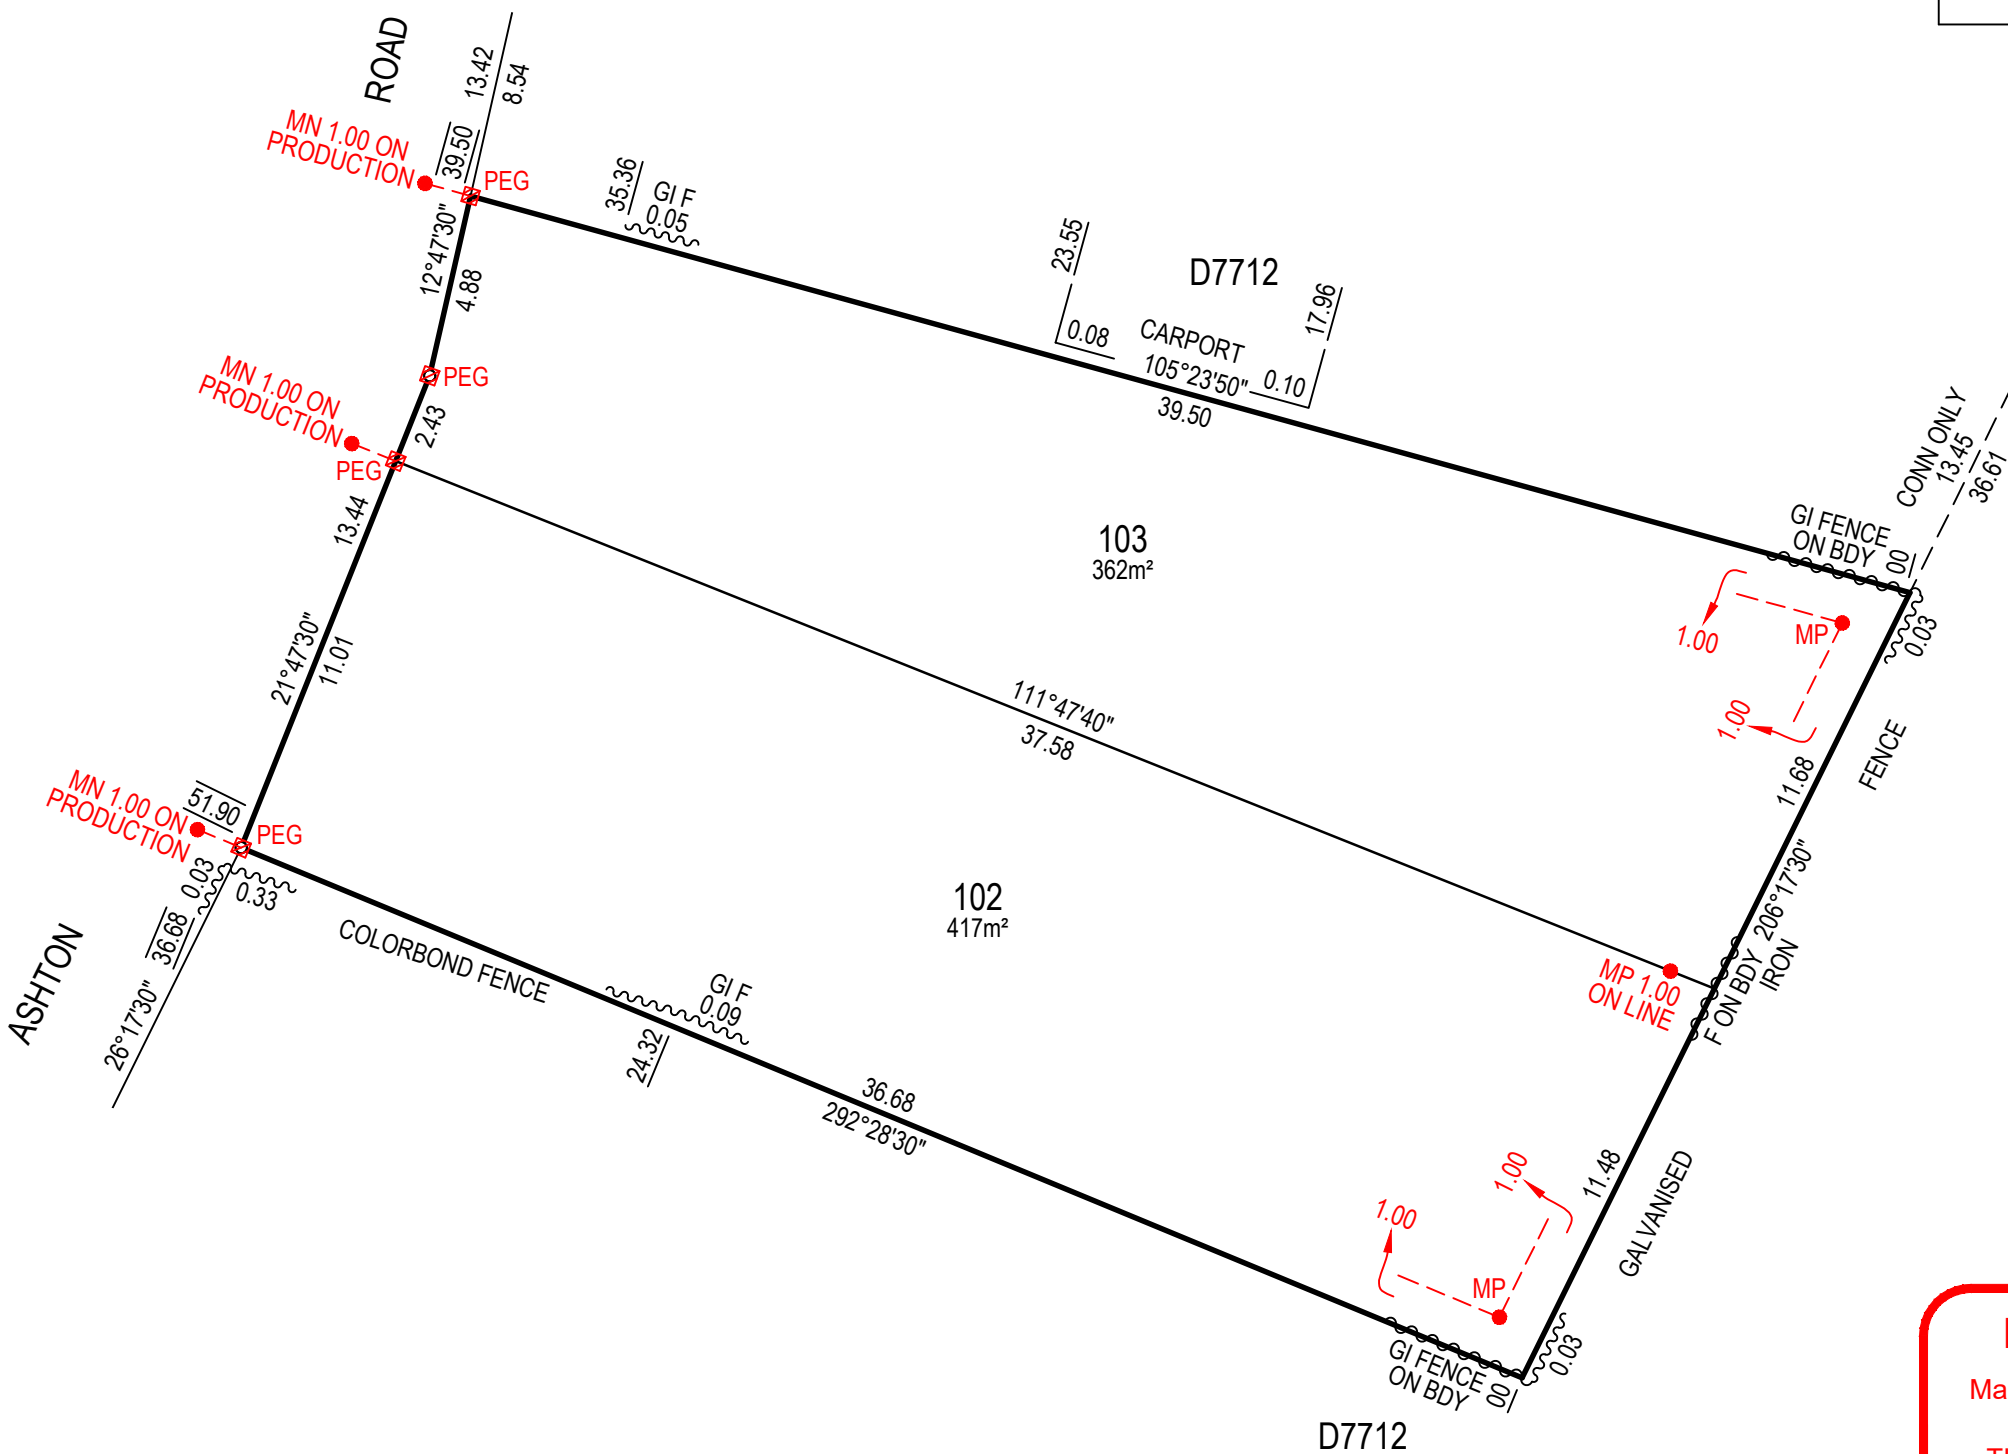


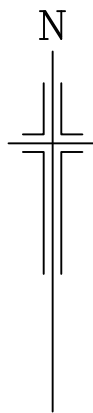

Alexander & Symonds Pty.Ltd.
11 KING WILLIAM STREET, KENT TOWN
P.O. BOX 1000 KENT TOWN 5071
Tel (08) 8130 1666 A.B.N. 93 007 753 988
REFERENCE 21A3885LTO(A) PEGGING SAHT O/N 4256
DMM 07/01/2025 TLJ PN 71540100

SCALE METRES
0 2 4 6 8 10
ENLARGEMENT A3

PEGGING PLAN
Marks placed on 05 / 12 / 2024
TIMOTHY LUKE JOHNSON
LICENSED SURVEYOR
Alexander & Symonds Pty.Ltd.
11 KING WILLIAM STREET, KENT TOWN
P.O. BOX 1000 KENT TOWN 5071
Tel (08) 8130 1666 Fax (08) 8362 0099 A.B.N. 93 007 753 988

MP ● DENOTES METAL PIN
MN ● DENOTES MASONRY NAIL