


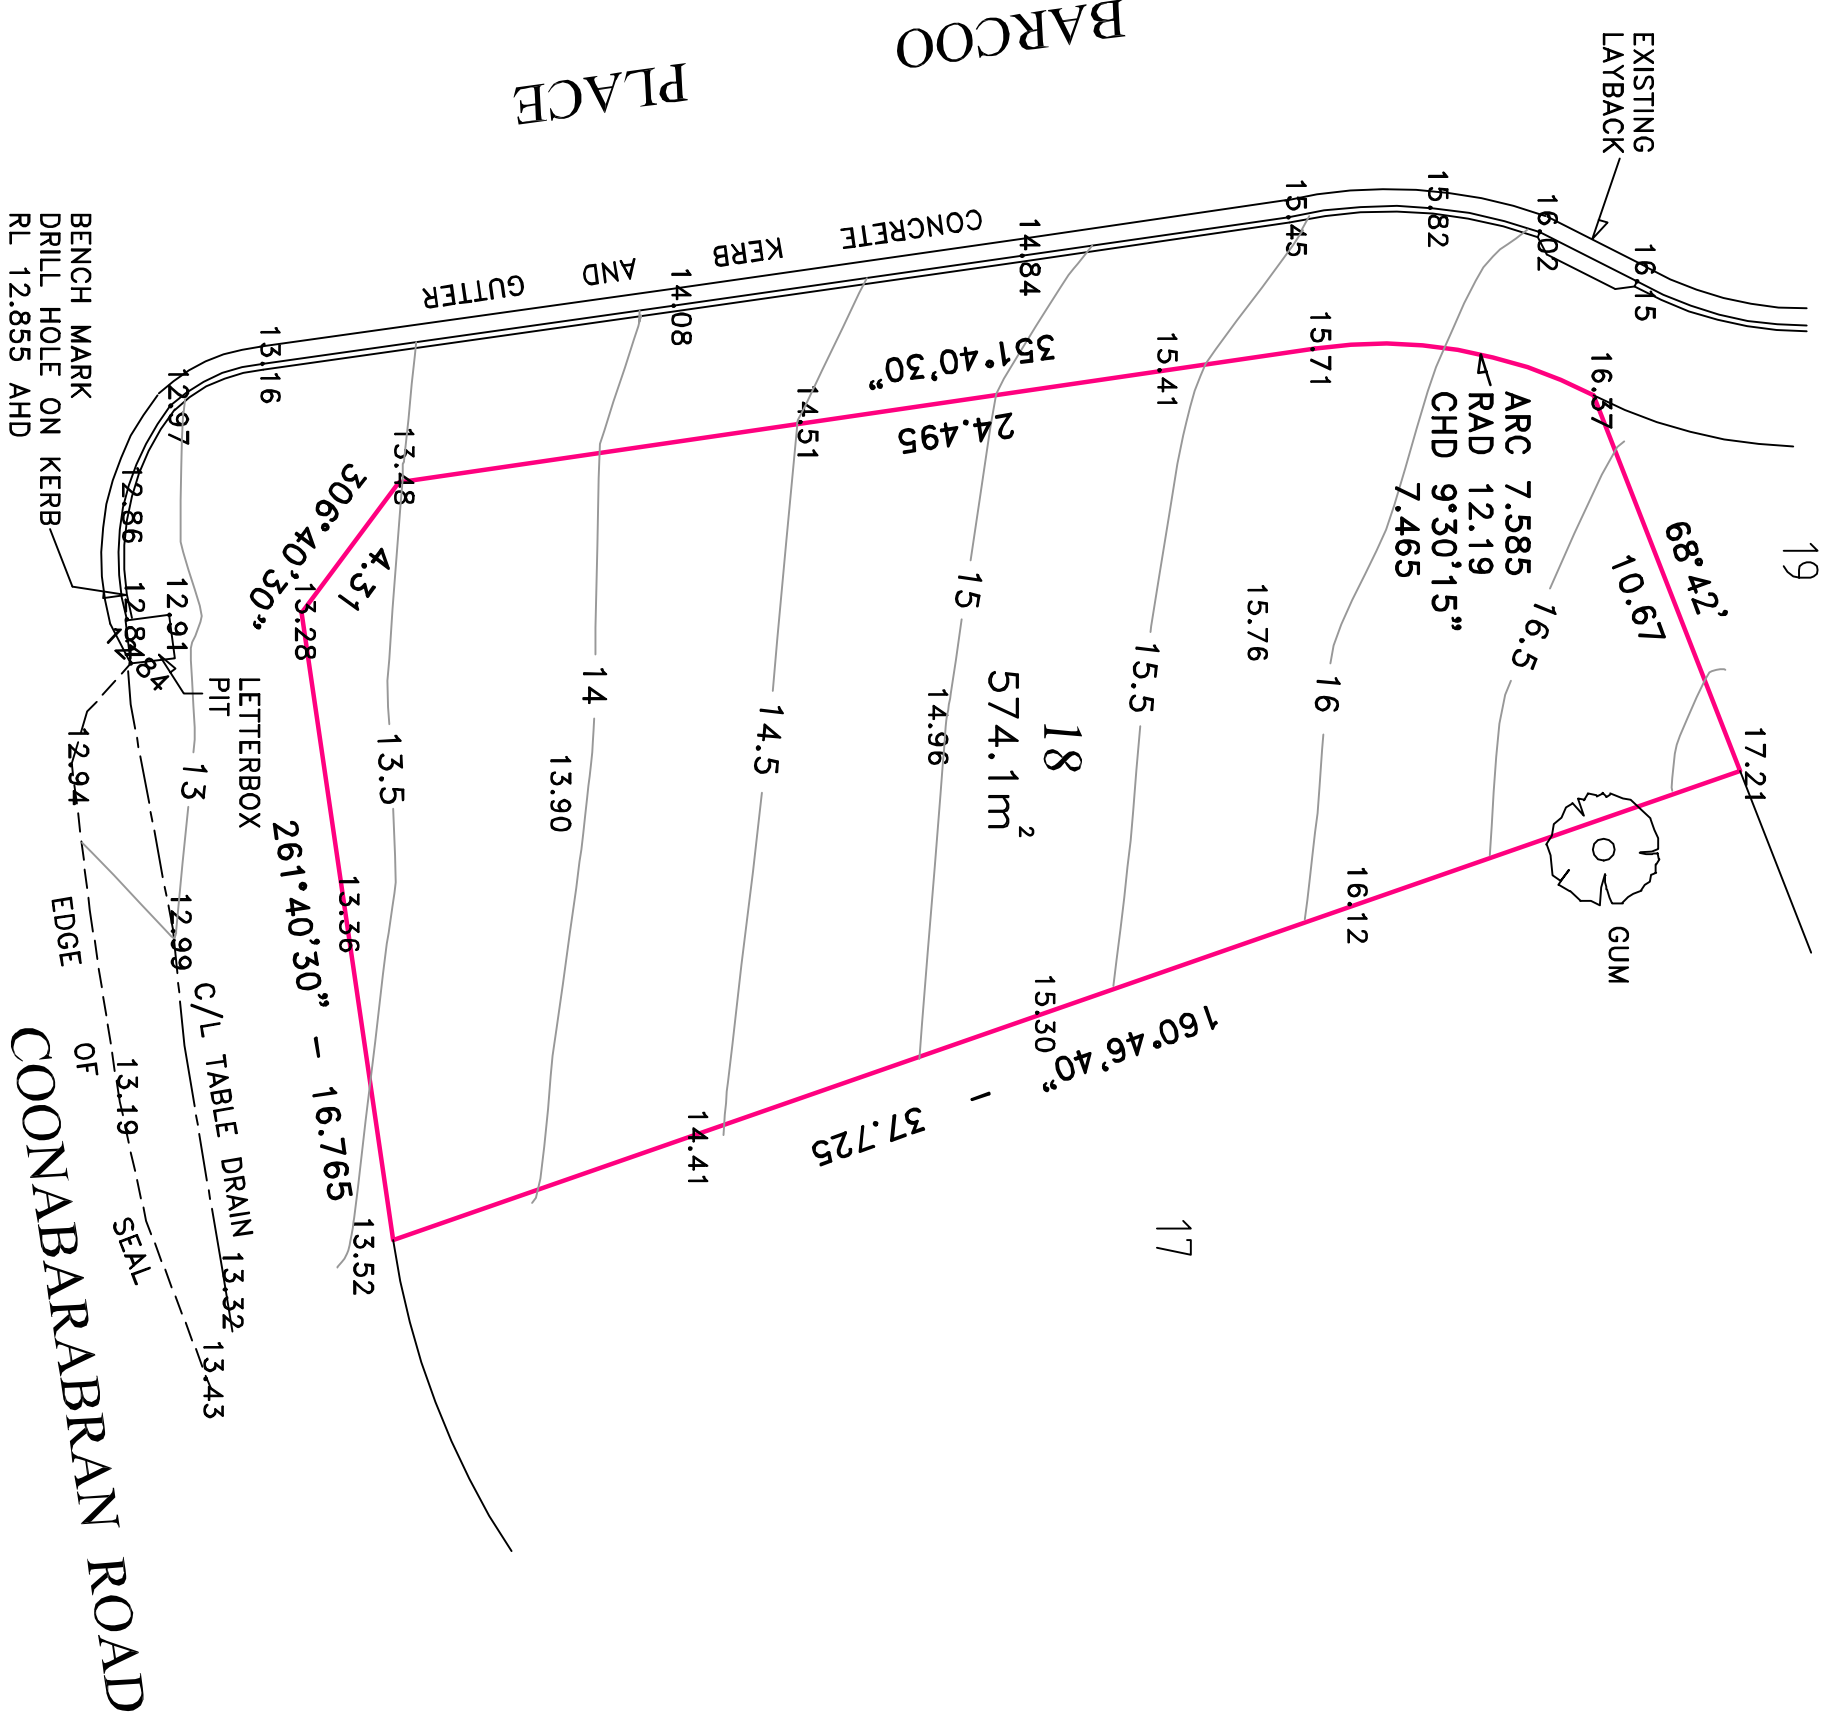

NOTES :

- 1. DECIMAL POINT OF SPOT LEVELS INDICATES POSITION OF SPOT LEVEL.
- 2. DATUM FOR SURVEY IS BASED ON STATE SURVEY MARK NUMBER 132739 RL 15.835 AUSTRALIAN HEIGHT DATUM.
- 3. THE SUBJECT LAND IS VACANT AND UNFENCED.
- 4. THERE ARE NO APPARENT EASEMENTS AFFECTING THE SUBJECT LAND.
- 5. THERE ARE NO ENCROACHMENTS ON OR BY THE SUBJECT LAND.
- 6. SUBTERRANEAN INVESTIGATIONS IN RELATION TO THE SUBJECT LAND HAVE NOT BEEN UNDERTAKEN.

RENNIE GOLLEDGE PTY LTD ABN : 55 002 622 317 CADASTRAL,ENGINEERING & MINING SURVEYORS ENGINEERING DESIGN CONSULTANTS 220 CHARLOTTE BAY STREET, CHARLOTTE BAY NSW 2428 PH : 0408 685 839		DESCRIPTION		CLIENT		AMENDMENTS		DATE
		CONTOUR SURVEY OVER LOT 18, DP 222756		Ms. S. BOURKE				
		79 COONABARABRAN ROAD, COOMBA PARK						
LGA : MID—COAST		PARISH: WALLINGAT		COUNTY: GLOUCESTER		FILE	DATE	
						16/1984	19/12/2016	
						DATUM	RATIO	
						AHD	1:200(A3)	
						DRAWN	PE	
						SHEET	GL1984	