


PS 923997V

CALDER HIGHWAY

OLYMPIC

PARADE

MGA2020 ZONE 55
NORTH

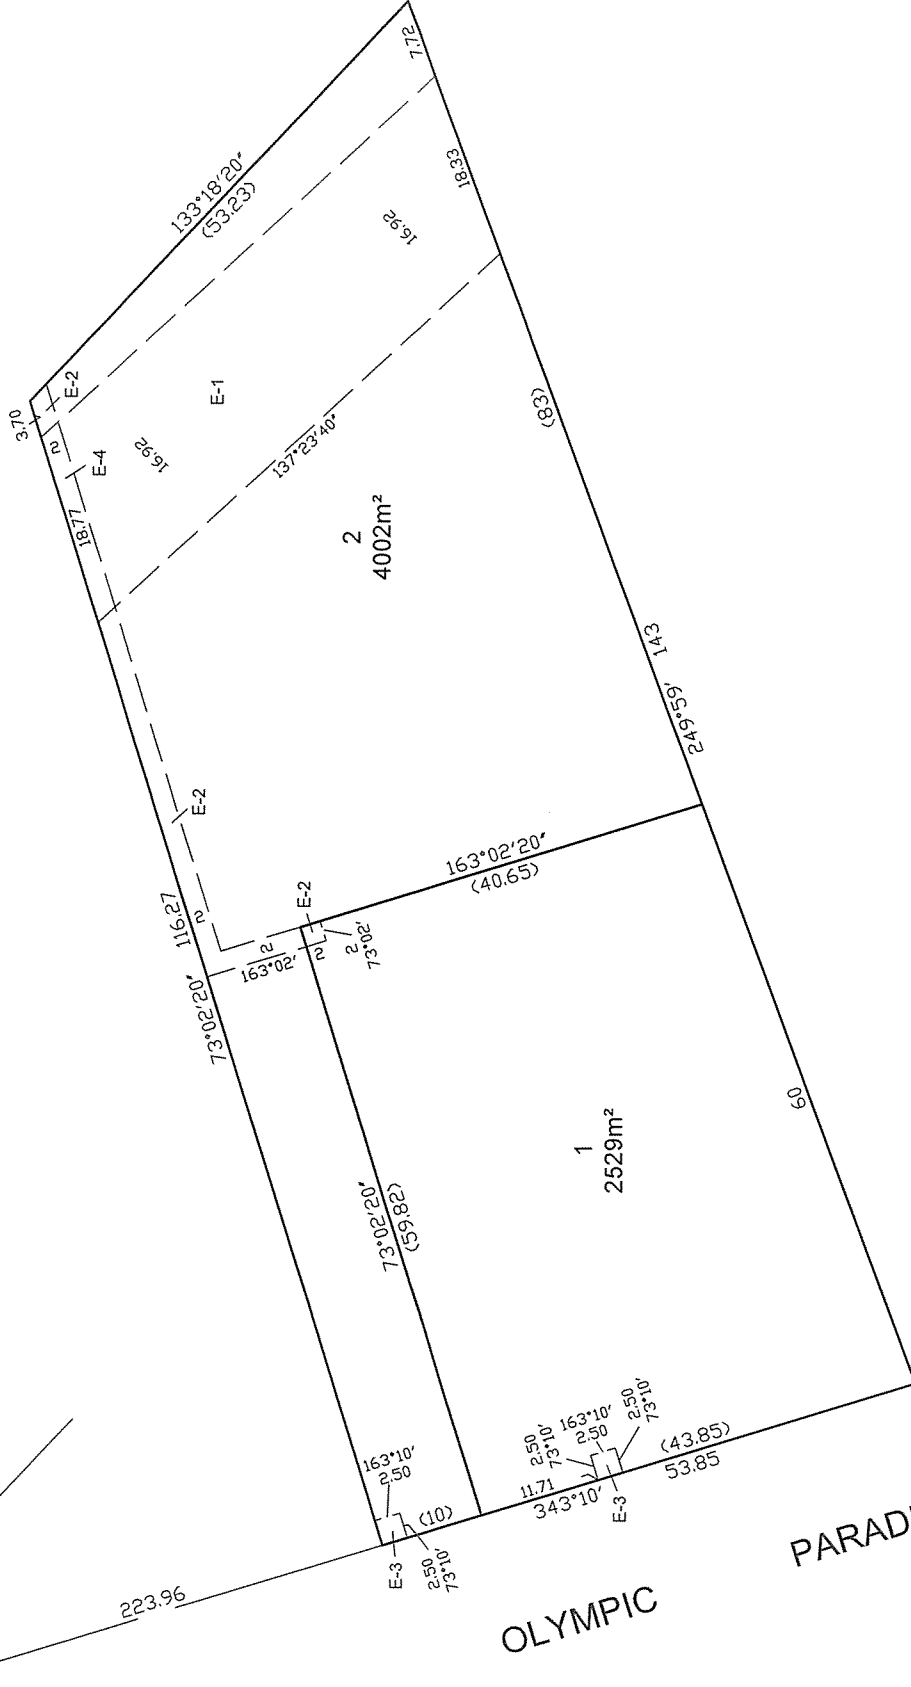

ADRIAN CUMMINS & ASSOCIATES
CONSULTING SURVEYORS

360 DEGREE SURVEYING PTY. LTD.
7 Contempo Court East Bendigo 3550
Tel. 03 54425133
Email surveyors@adriancummins.com

ISO 9001:2015
Management
FS 520895

1
2529m²

2
4002m²

SCALE
1:500

5 2.5 0 5 10 15 20
LENGTHS ARE IN METRES

Digitally signed by: Andrew Gordon Thomson, Licensed Surveyor,
Surveyor's Plan Version (02),
14/04/2025, SPEAR Ref: S234479E

ORIGINAL SHEET
SIZE: A3

SHEET 2

Digitally signed by:
Greater Bendigo City Council,
12/05/2025,
SPEAR Ref: S234479E