

PURPOSE:		DIVISION		AREA NAME:		DAVOREN PARK		APPROVED:		D137085 SHEET 1 OF 3 text_01_v01_Version_3	
COUNCIL:		CITY OF PLAYFORD		DEVELOPMENT NO:		292/D537/24/001/8276		DEPOSITED:			
LAST PLAN:								15/04/2025			
AGENT DETAILS:		ALEXANDER & SYMONDS PTY LTD POST OFFICE BOX 1000 KENT TOWN, SA 5067 PH: 81301666			SURVEYORS CERTIFICATION:		I Timothy Luke Johnson, a licensed surveyor under the Survey Act 1992 certify 1) That this plan has been made from surveys carried out by me and correctly prepared in accordance with the Survey Act 1992. 2) That the field work was completed on the 5th day of December 2024 17th day of January 2025 Timothy Luke Johnson Licensed Surveyor				
AGENT CODE:		ALSY									
REFERENCE:		21A3885LTO(A)									
SUBJECT TITLE DETAILS:											
PREFIX	VOLUME	FOLIO	OTHER	PARCEL	NUMBER	PLAN	NUMBER	HUNDRED / IA / DIVISION	TOWN		
CT	5589	574		ALLOTMENT(S)	972	D	7712	MUNNO PARA			
OTHER TITLES AFFECTED:											
EASEMENT DETAILS:											
STATUS	LAND BURDENED	FORM	CATEGORY	IDENTIFIER	PURPOSE	IN FAVOUR OF			CREATION		
ANNOTATIONS:											
NO OCCUPATION UNLESS OTHERWISE SHOWN											


D137085

SHEET 2 OF 3

pland_V1_Version_3

BEARING DATUM:	MGA 2020 ZONE 54
DERIVATION:	PM 6628/22367 TO 6628/22055
DRAWING SCALE FACTOR:	1.0
ORIGIN POINT:	PM 6628/22056
TOTAL AREA:	

REFERENCE MARK				
CNR	BEARING	FROM	DIST	PSM NO
1	296°18'	PM FD	0.15	6628/22030
2	296°18'	PM FD	0.15	6628/22055
3	26°15'	PM FD	0.15	6628/22056
4	9°42'	PM FD	0.15	6628/22246
5	206°16'	PM FD	0.15	6628/22367

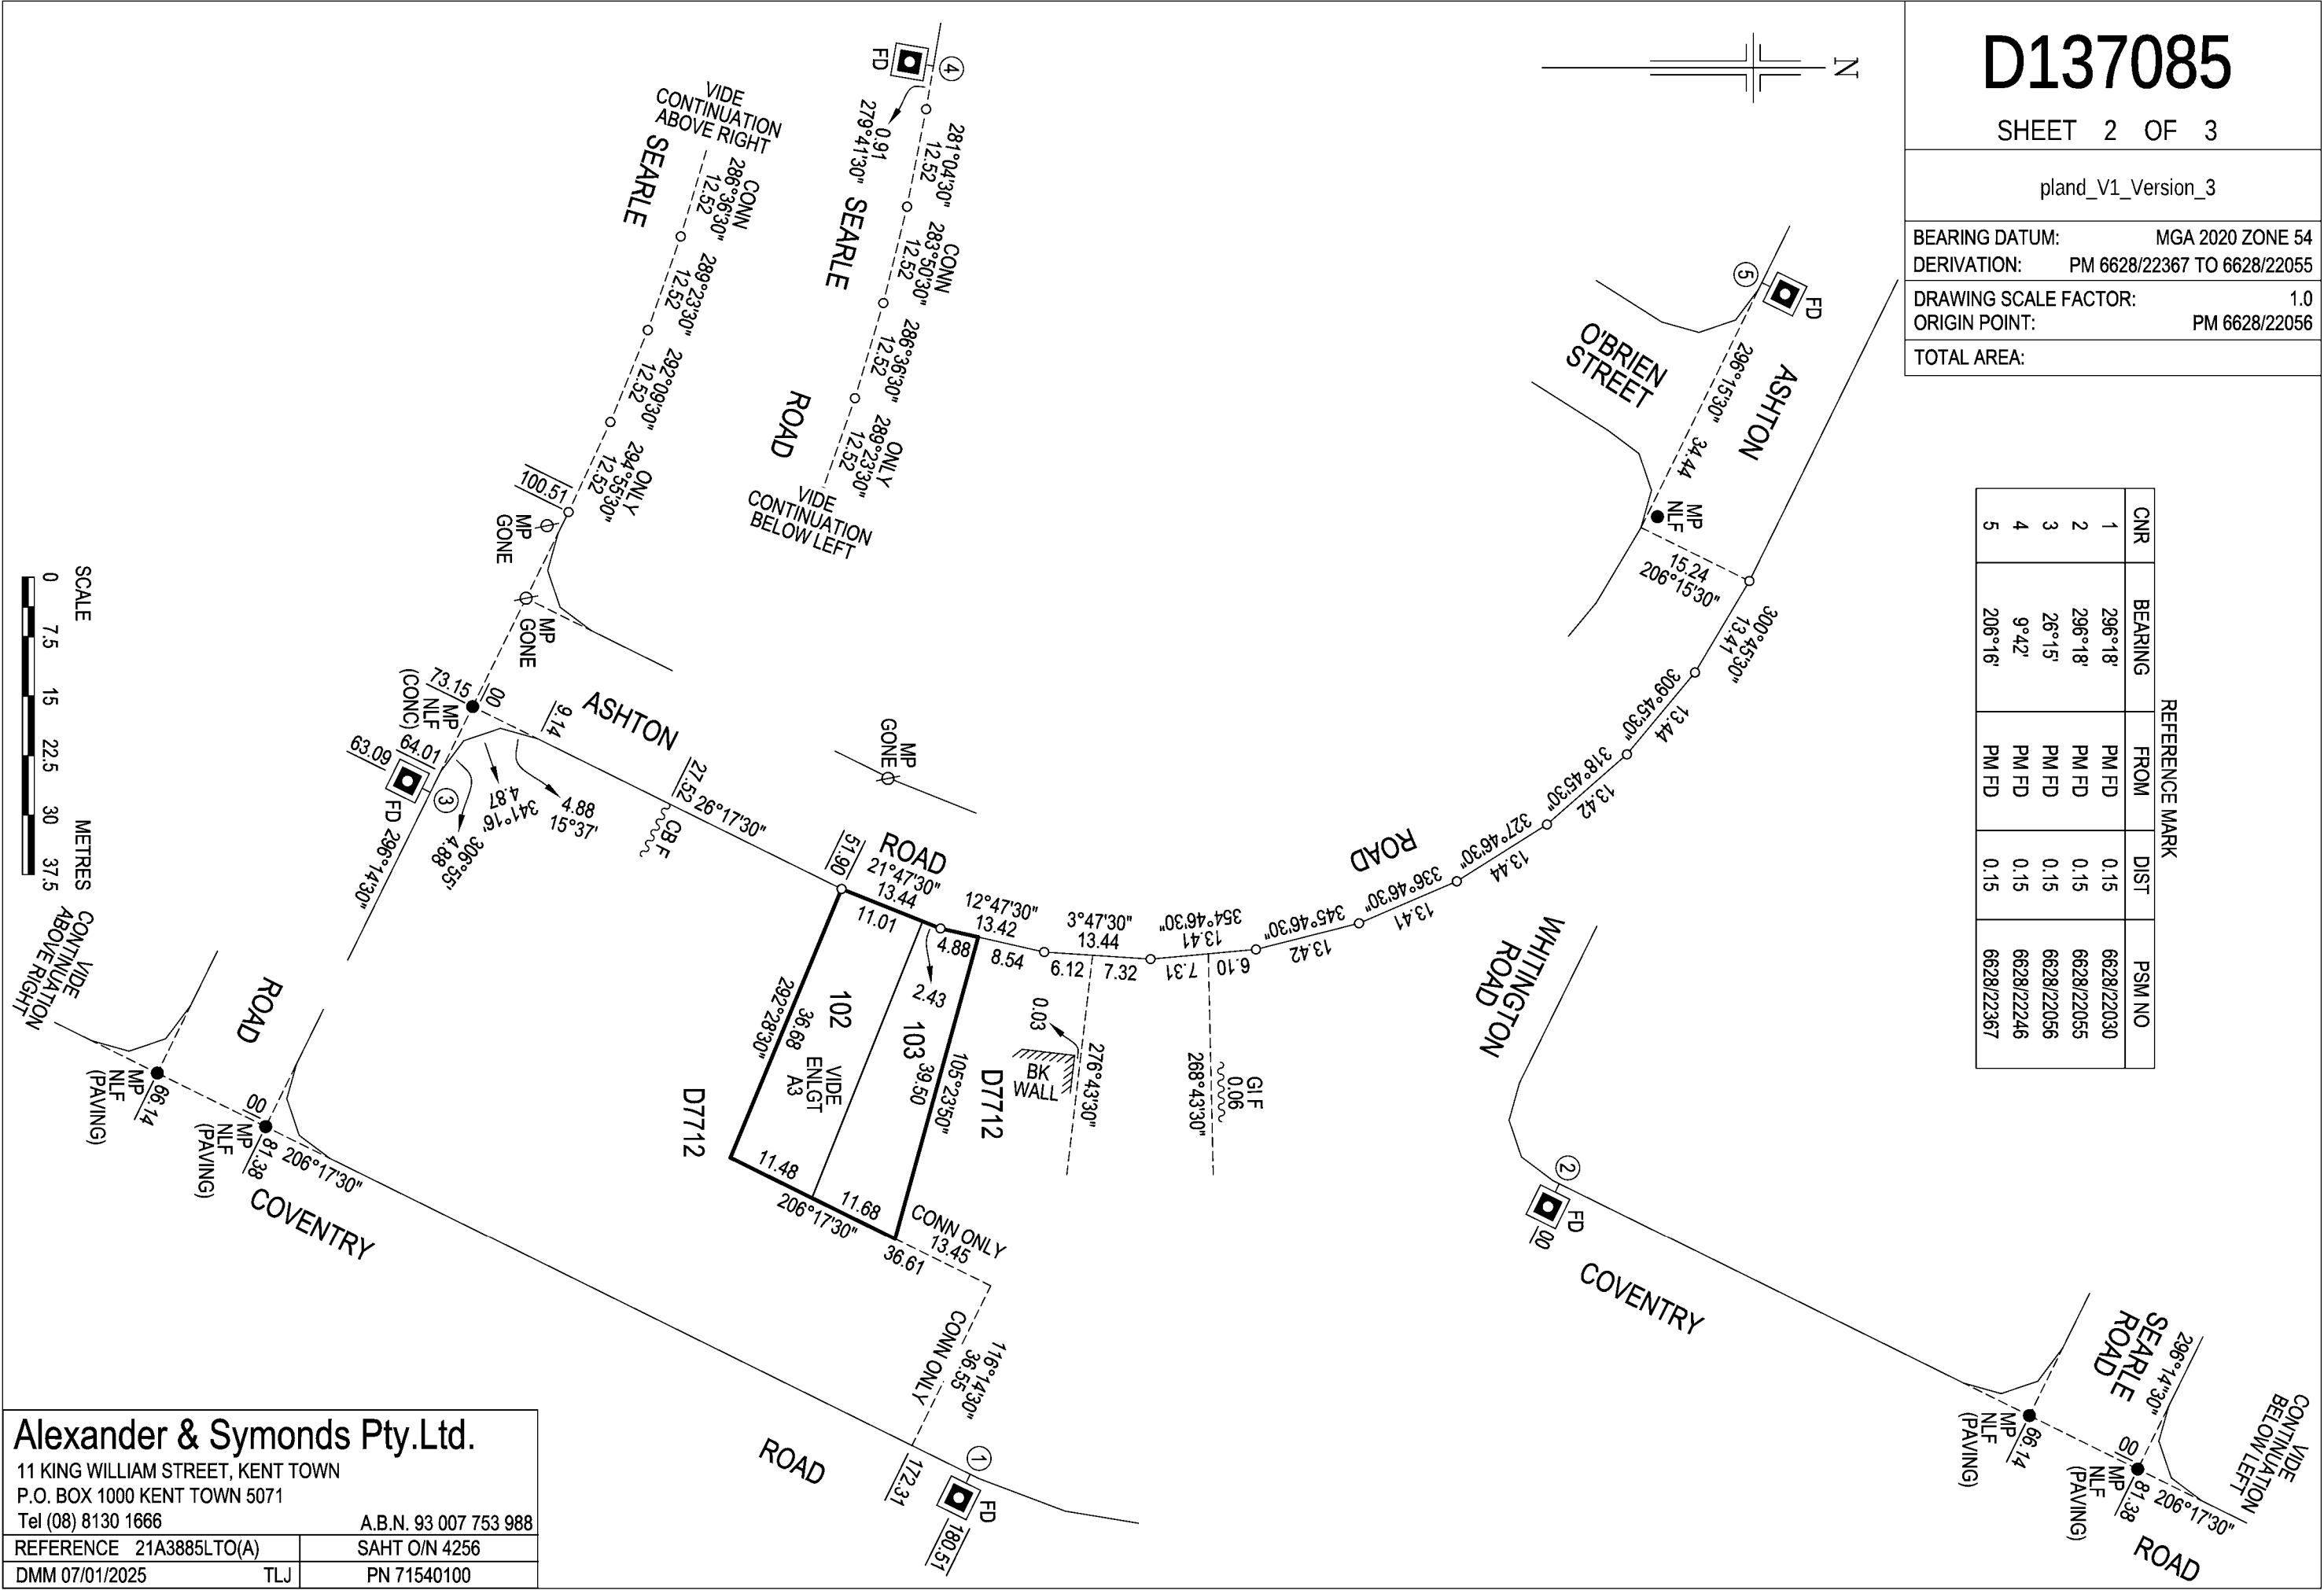


Alexander & Symonds Pty.Ltd.
11 KING WILLIAM STREET, KENT TOWN
P.O. BOX 1000 KENT TOWN 5071
Tel (08) 8130 1666

A.B.N. 93 007 753 988
SAHT O/N 4256
PN 71540100

REFERENCE 21A3885LTO(A)
DMM 07/01/2025


TLJ

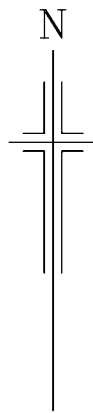

D137085

SHEET 3 OF 3

pland_V1_Version_3

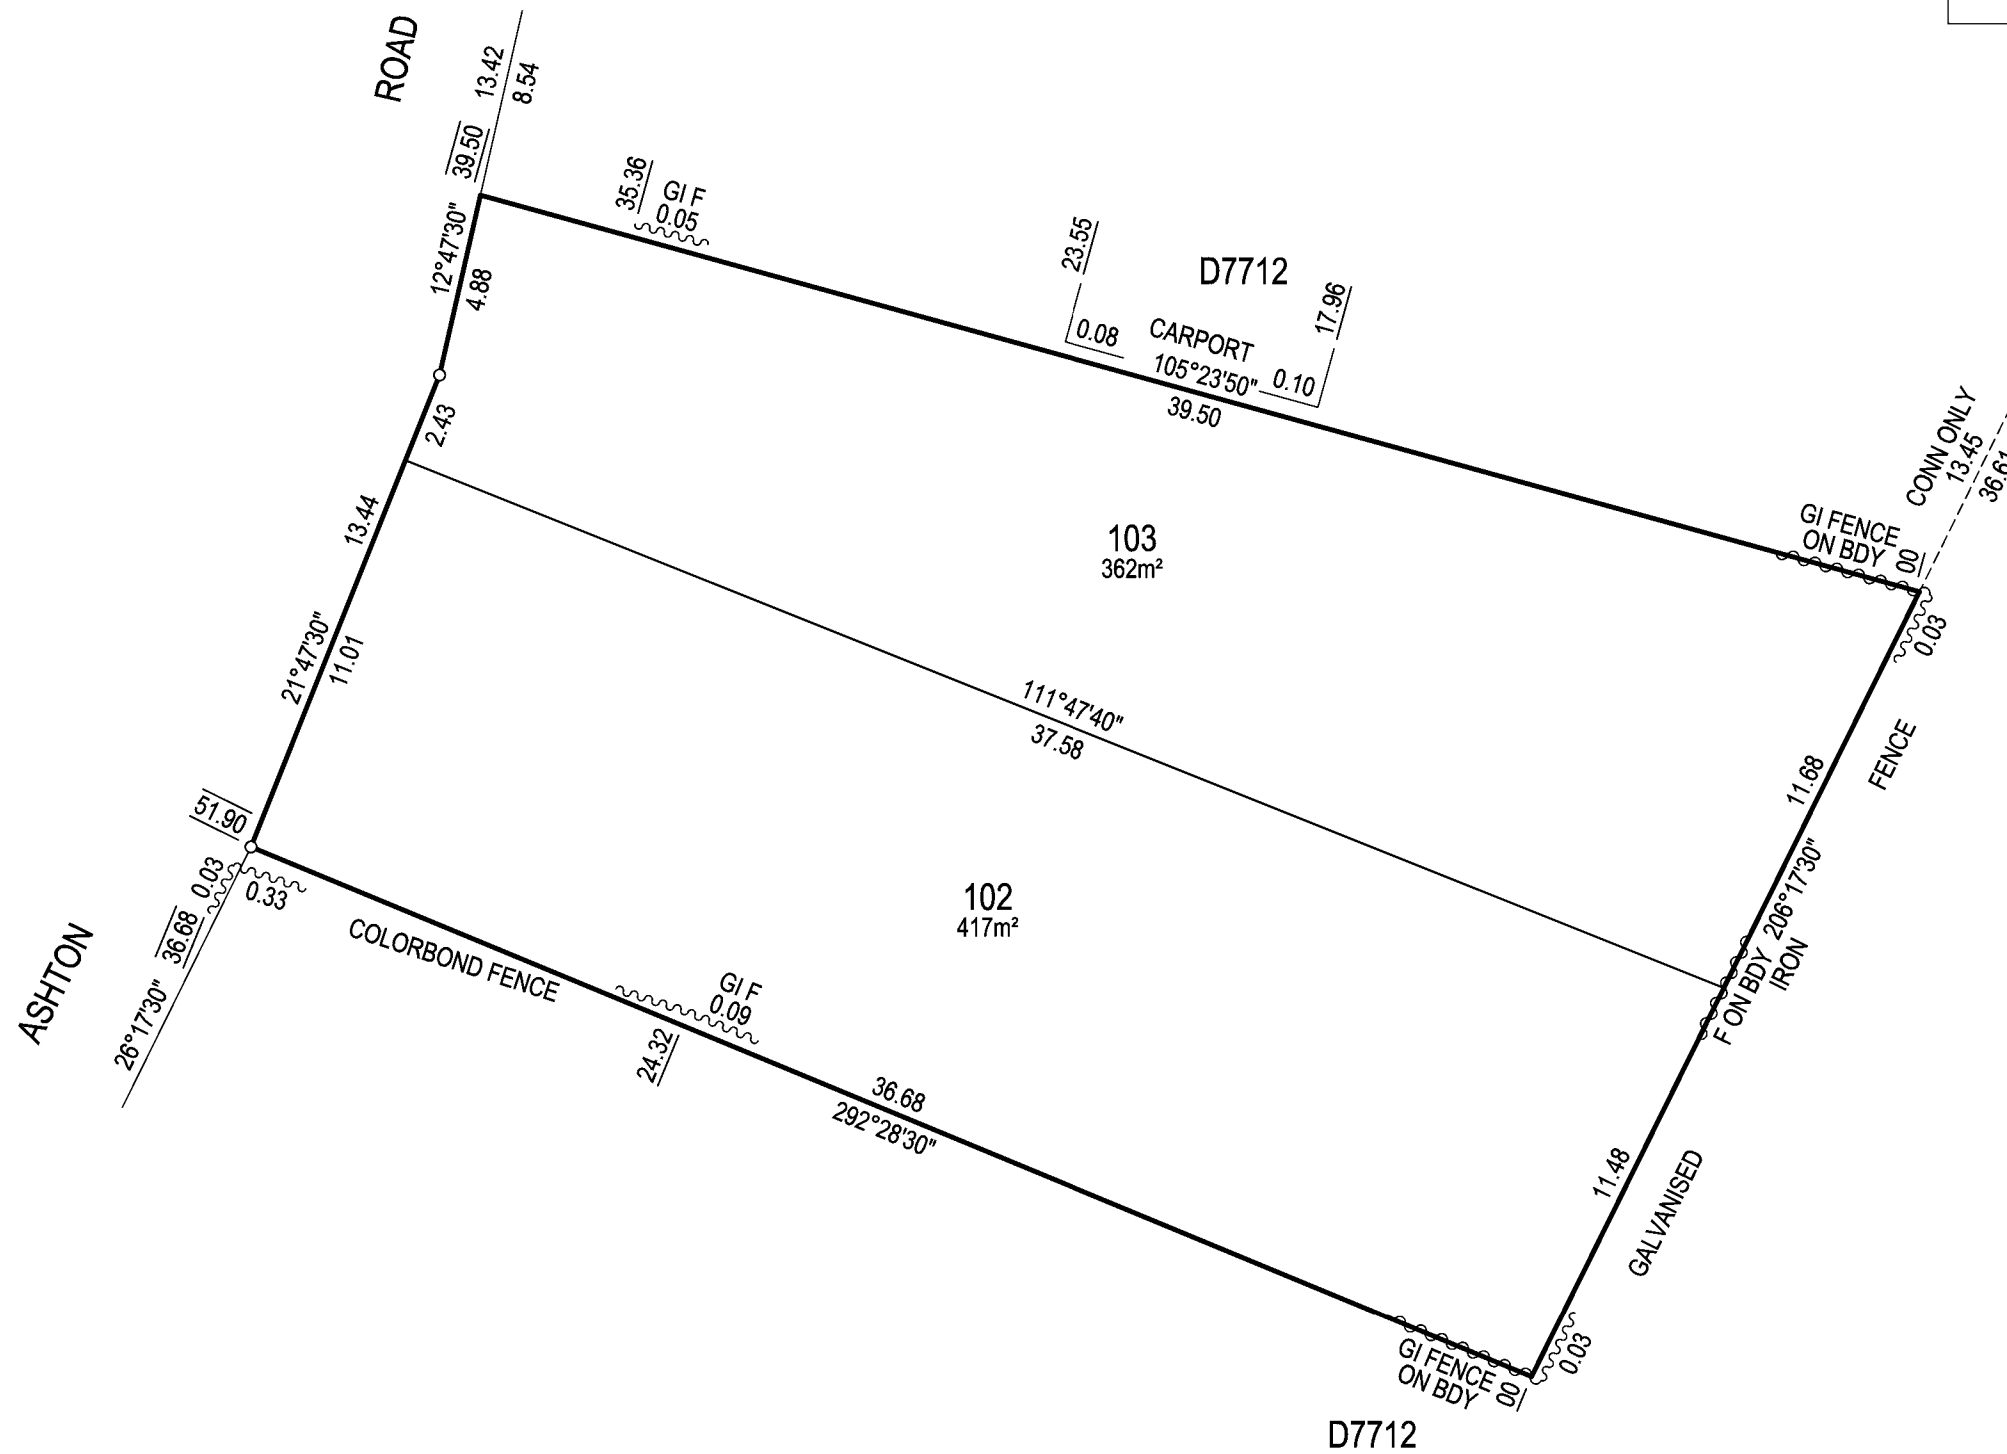

Alexander & Symonds Pty.Ltd.

11 KING WILLIAM STREET, KENT TOWN
P.O. BOX 1000 KENT TOWN 5071

Tel (08) 8130 1666

A.B.N. 93 007 753 988

REFERENCE 21A3885LTO(A)

SAHT O/N 4256

DMM 07/01/2025

TLJ

PN 71540100

SCALE METRES



ENLARGEMENT A3