
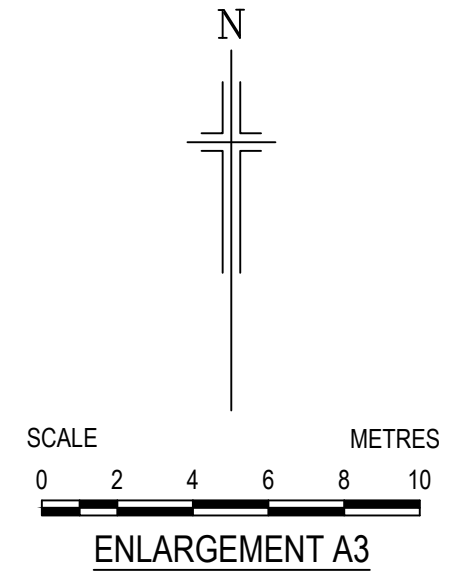


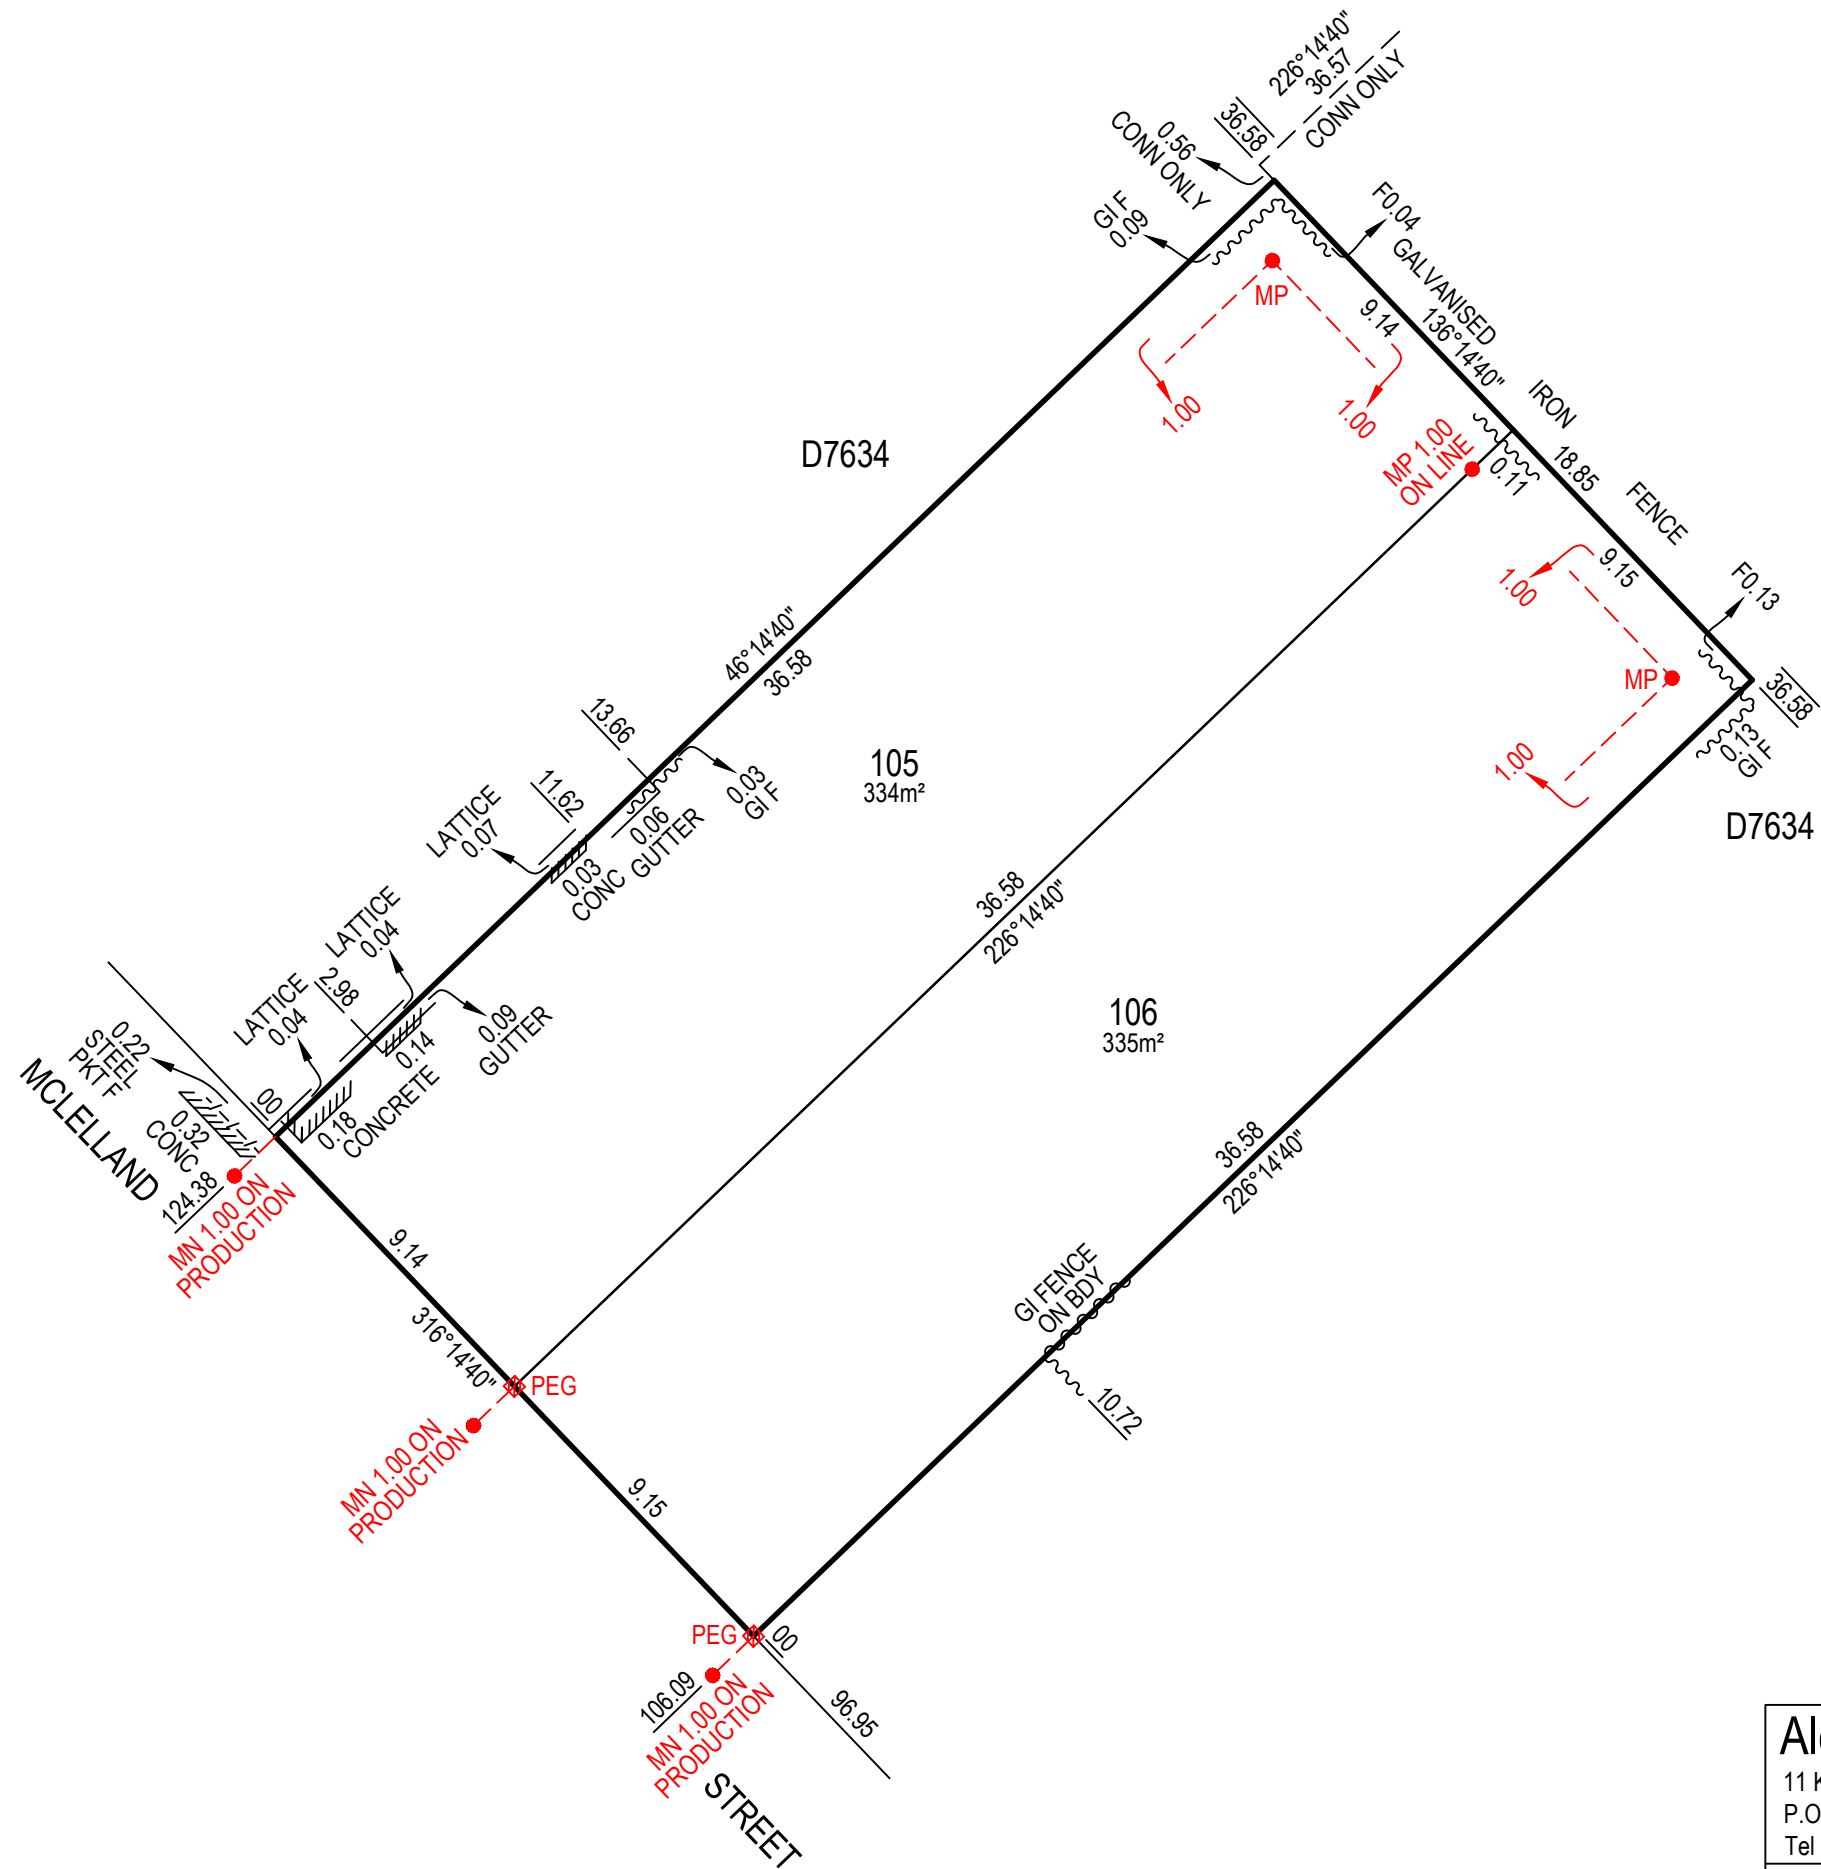

PEGGING PLAN

Marks placed on 05 / 12 / 2024

TIMOTHY LUKE JOHNSON
LICENSED SURVEYOR

Alexander & Symonds Pty.Ltd.
11 KING WILLIAM STREET, KENT TOWN
P.O. BOX 1000 KENT TOWN 5071
Tel (08) 8130 1666 Fax (08) 8362 0099 A.B.N. 93 007 753 988

MP ● DENOTES METAL PIN
MN ● DENOTES MASONRY NAIL

Alexander & Symonds Pty.Ltd.
11 KING WILLIAM STREET, KENT TOWN
P.O. BOX 1000 KENT TOWN 5071
Tel (08) 8130 1666 A.B.N. 93 007 753 988

REFERENCE 21A3893LTO(A) PEGGING	SAHT O/N 4244
DMM 16/01/2025 TLJ	PN 71540100