



Concept Sketch Plan - Option 02



Pearl Apartments
1/120 Giles St, Kingston ACT

Scale 1:100 @ A3

project 3398c date 01.05.13

drawing SK 002 revision 03

GILES STREET

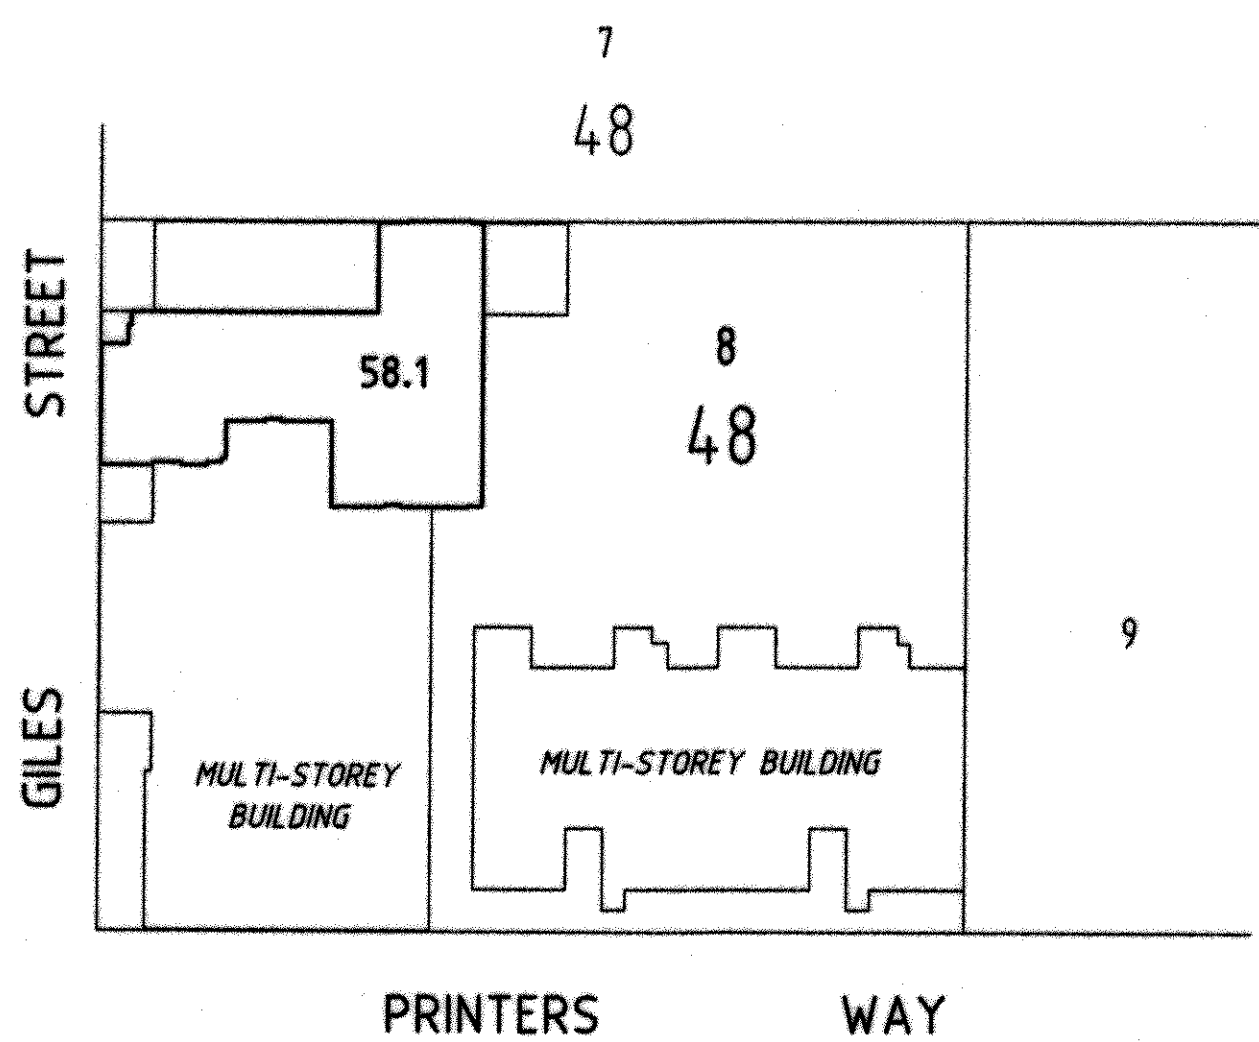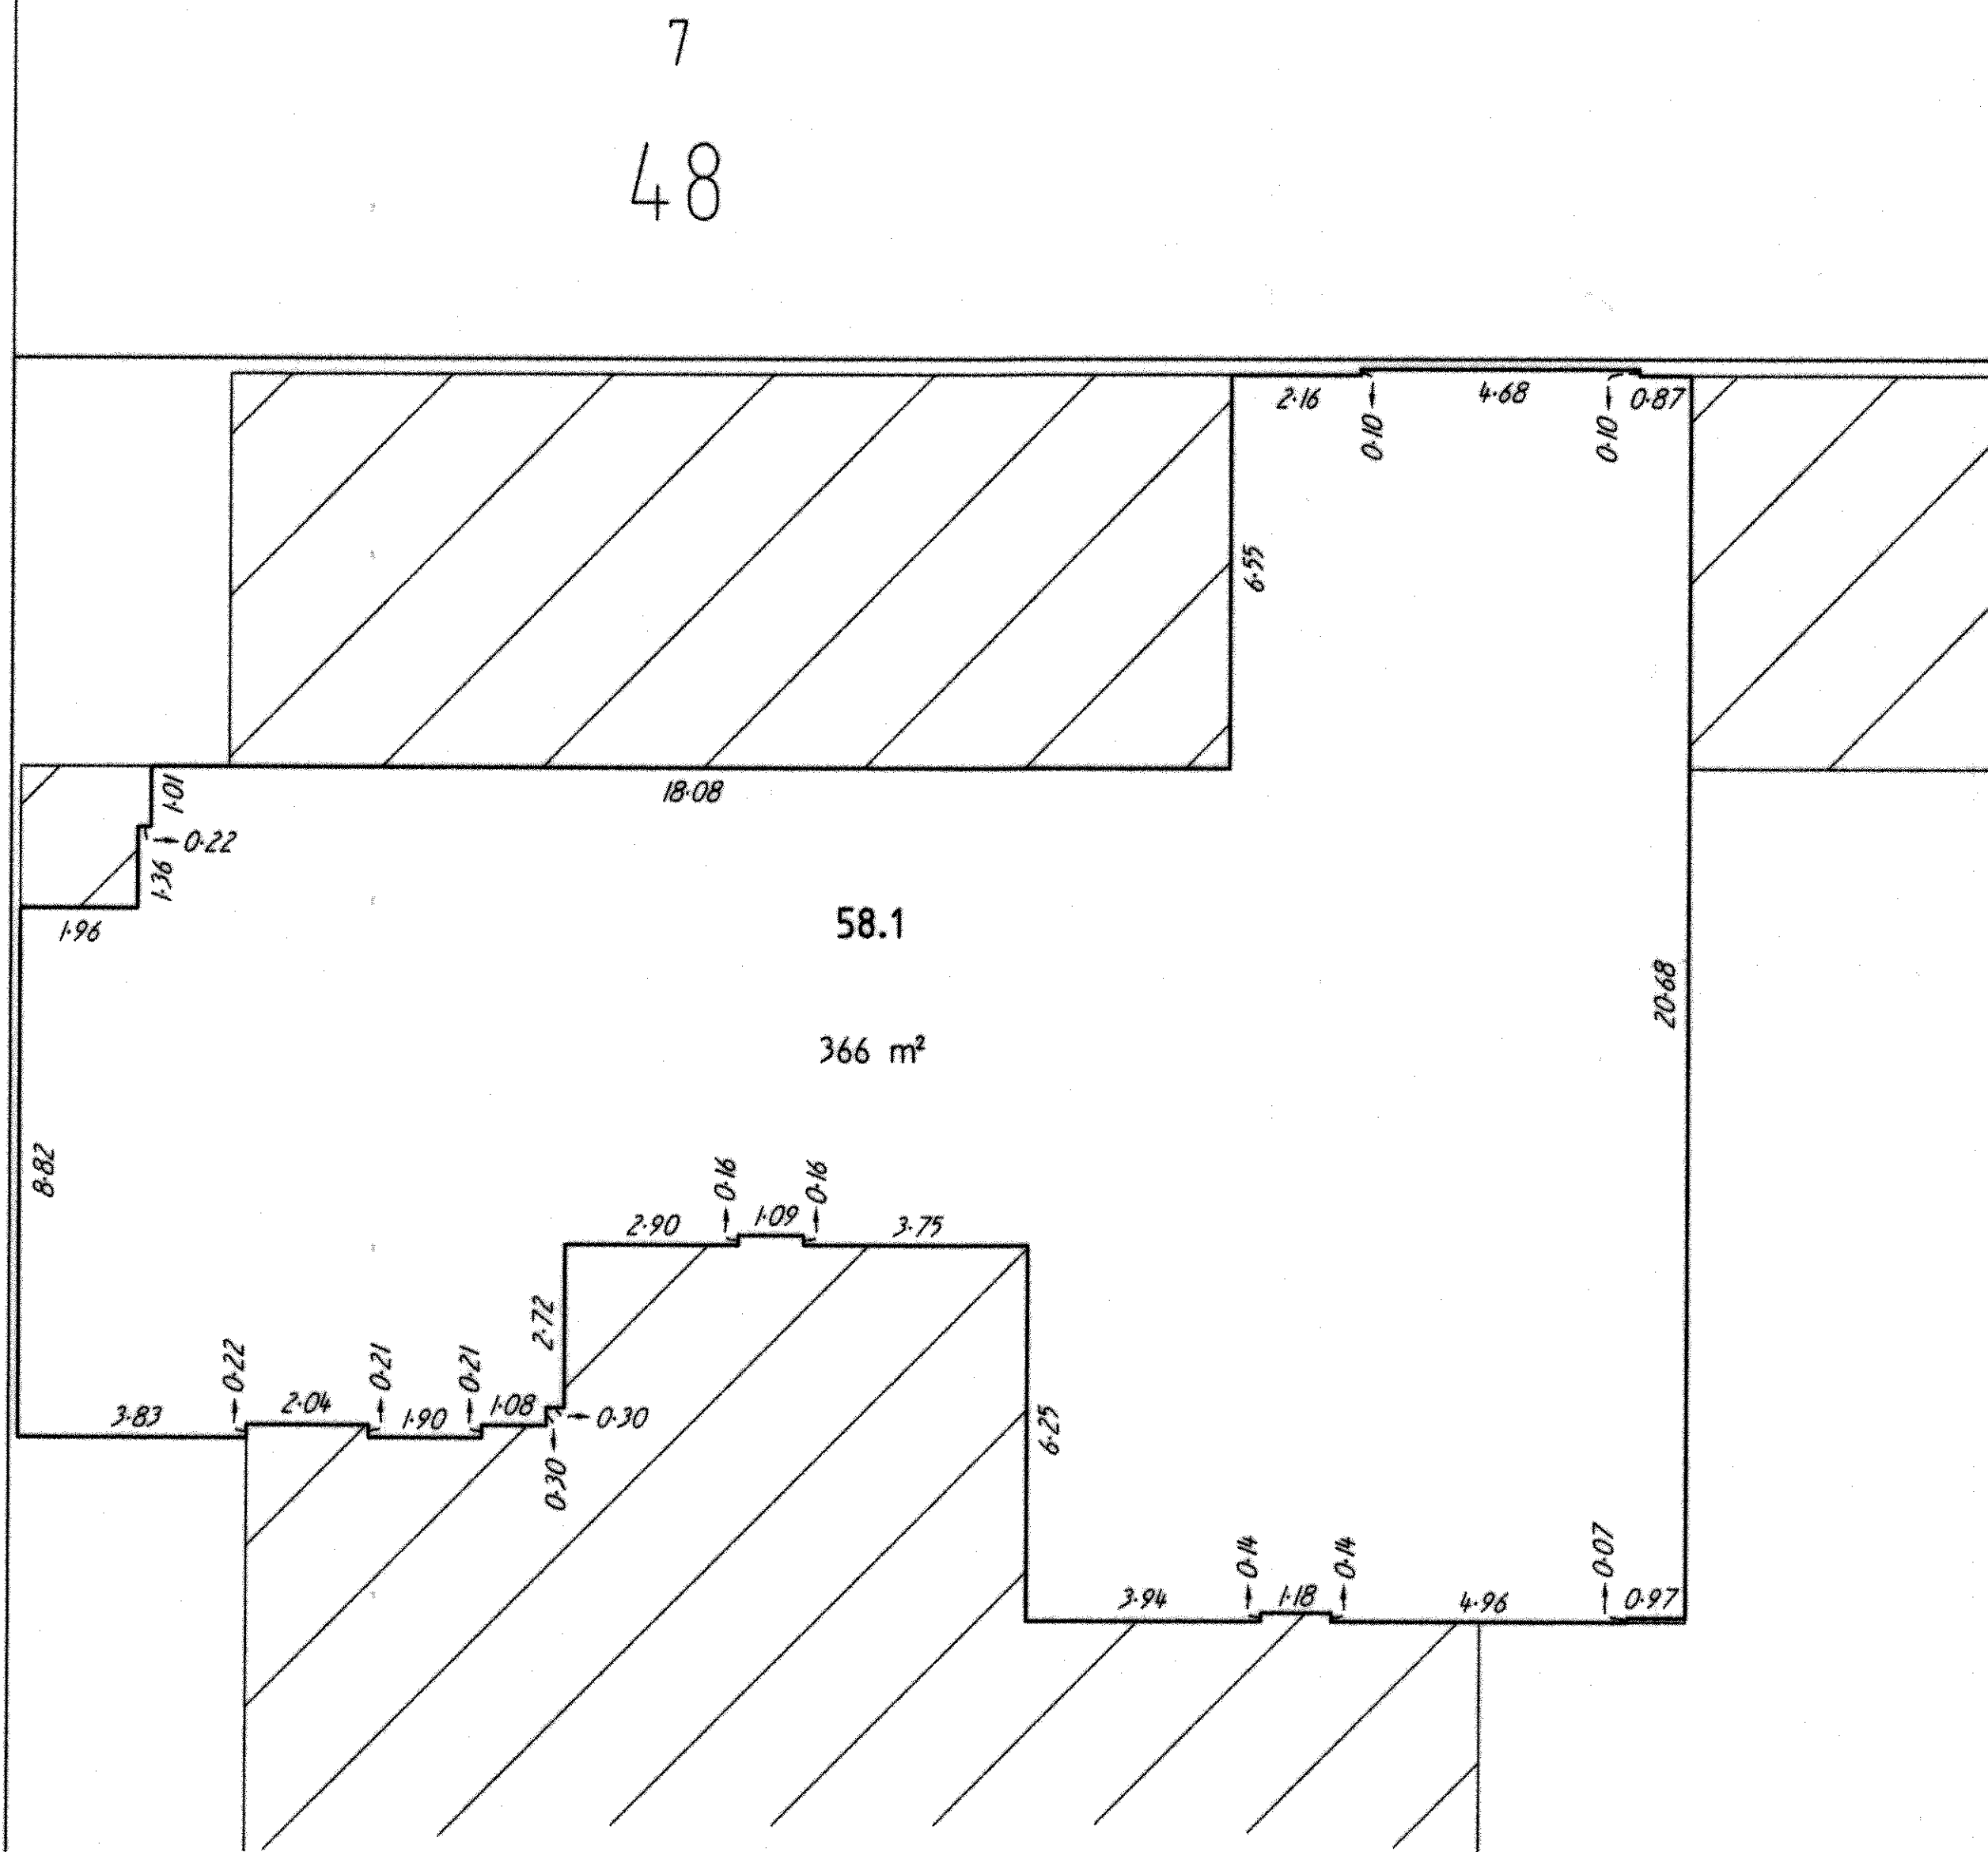

LOCALITY PLAN
NOT TO SCALE

I, DAVID GEOFFREY SLOAN
of LANDdata SURVEYS PTY LIMITED, CANBERRA certify
that this plan is an accurate and adequate representation
of the layout as at 06/08/2013 of part GROUND FLOOR
Unit 54 Units Plan 3487, building erected on Block 8
Section 48 Division of KINGSTON

Signed *David Sloan* Date 28-8-2013
Registered Surveyor

PLAN OF
PART GROUND FLOOR
UNIT 58 UNITS PLAN 3487
of building erected on

BLOCK 849
SECTION 48
DIVISION KINGSTON

1:100
0 1 2 3 4 5 METRES

Lodged in the office of the Registrar of Titles
at Canberra the Tenth day
of September 2013 at ten minutes
past ten o'clock in the fore noon

Approved *Brett Phillips*
Brett Phillips
Registrar-General Registrar of Titles

SL PLAN No
7615